


Revision	Date	Description
1	6/21/17	Revised to Hand Duct
2	6/23/17	Revised Transfer Duct
3	6/23/17	Above 2nd Floor Out of Open Area
4	6/23/17	Revised Transfer Ad Duct
5	6/29/17	Revised Transfer Ad Duct
6	6/29/17	Revised Transfer Ad Duct
7	7/10/17	Revised Transfer Ad Duct Red Cloud

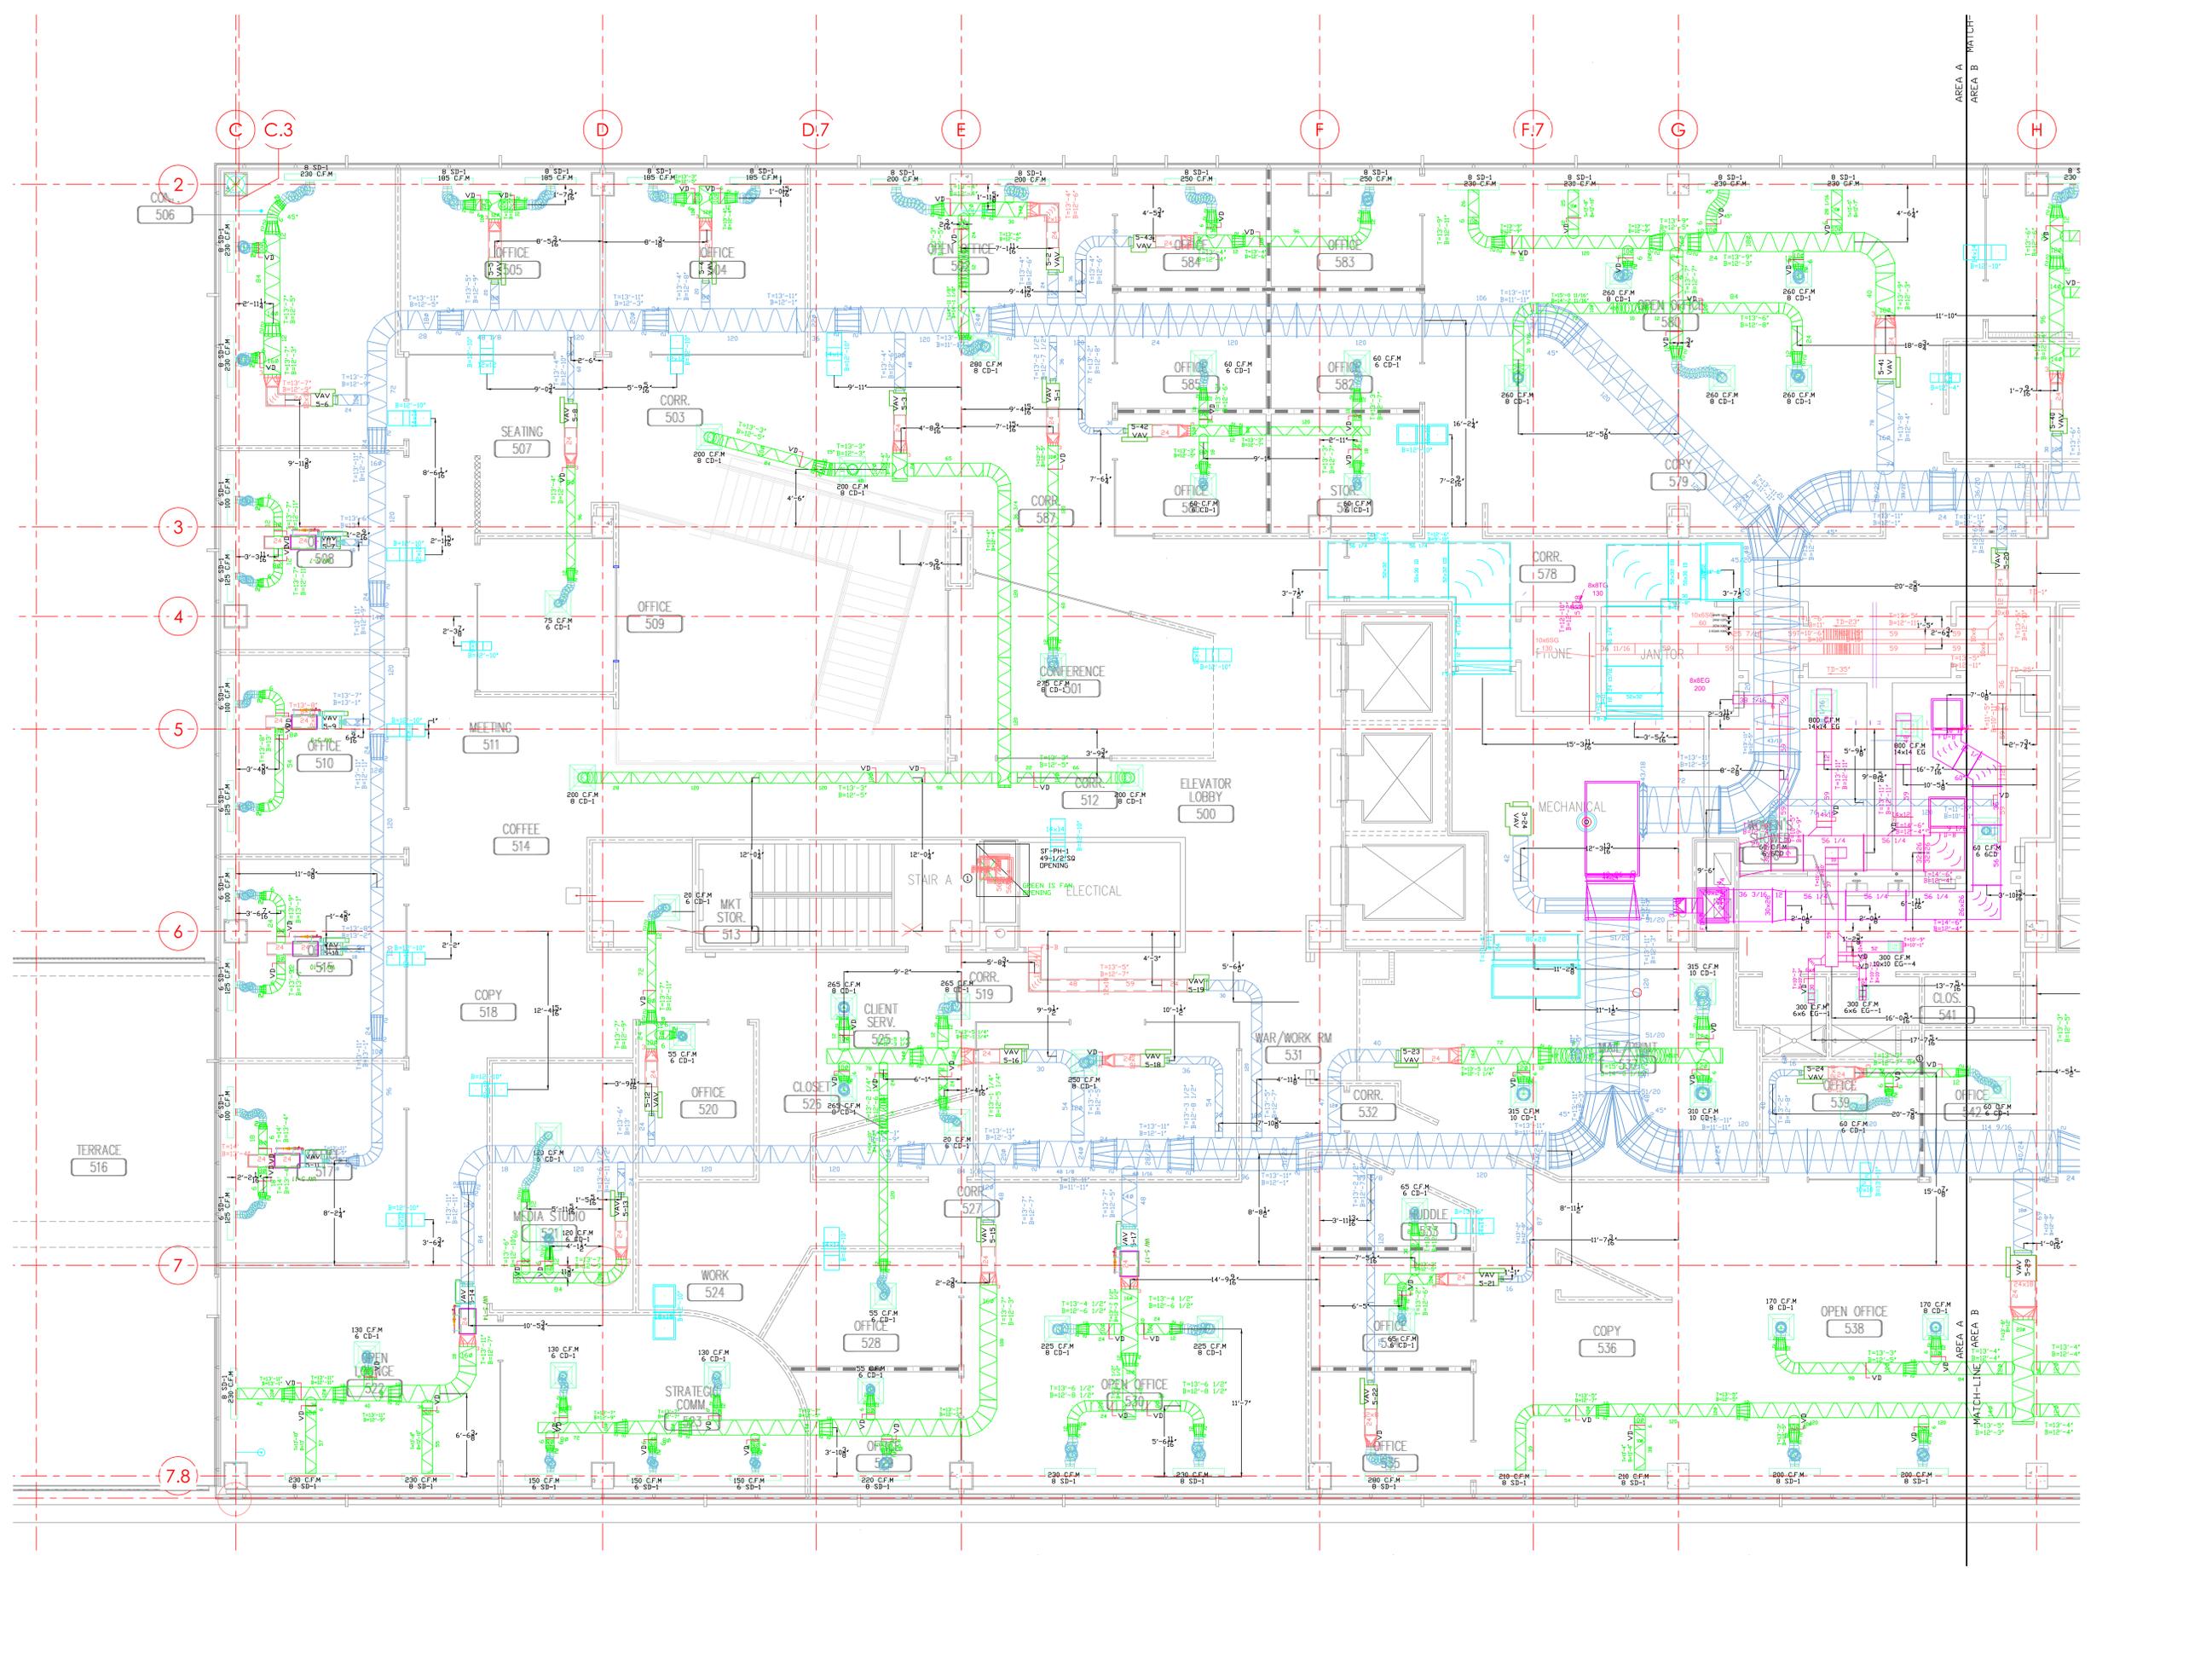


1 Overhead- DUCT WORK
 SCALE: 1/4" = 1'-0"

ALL SUPPLY DUCT IS DOUBLE WALL
 ALL RETURN DUCT HAS 1" LINER

Revision	Date	Description
1	5/5/17	Revised to Hard Duct


Discipline	Checked By
MECHANICAL	RMA
ELECTRICAL	MDA
GENERAL	
CONSTRUCTION MANAGER	

OFFICE BUILDING
 Nashville, TN 37201

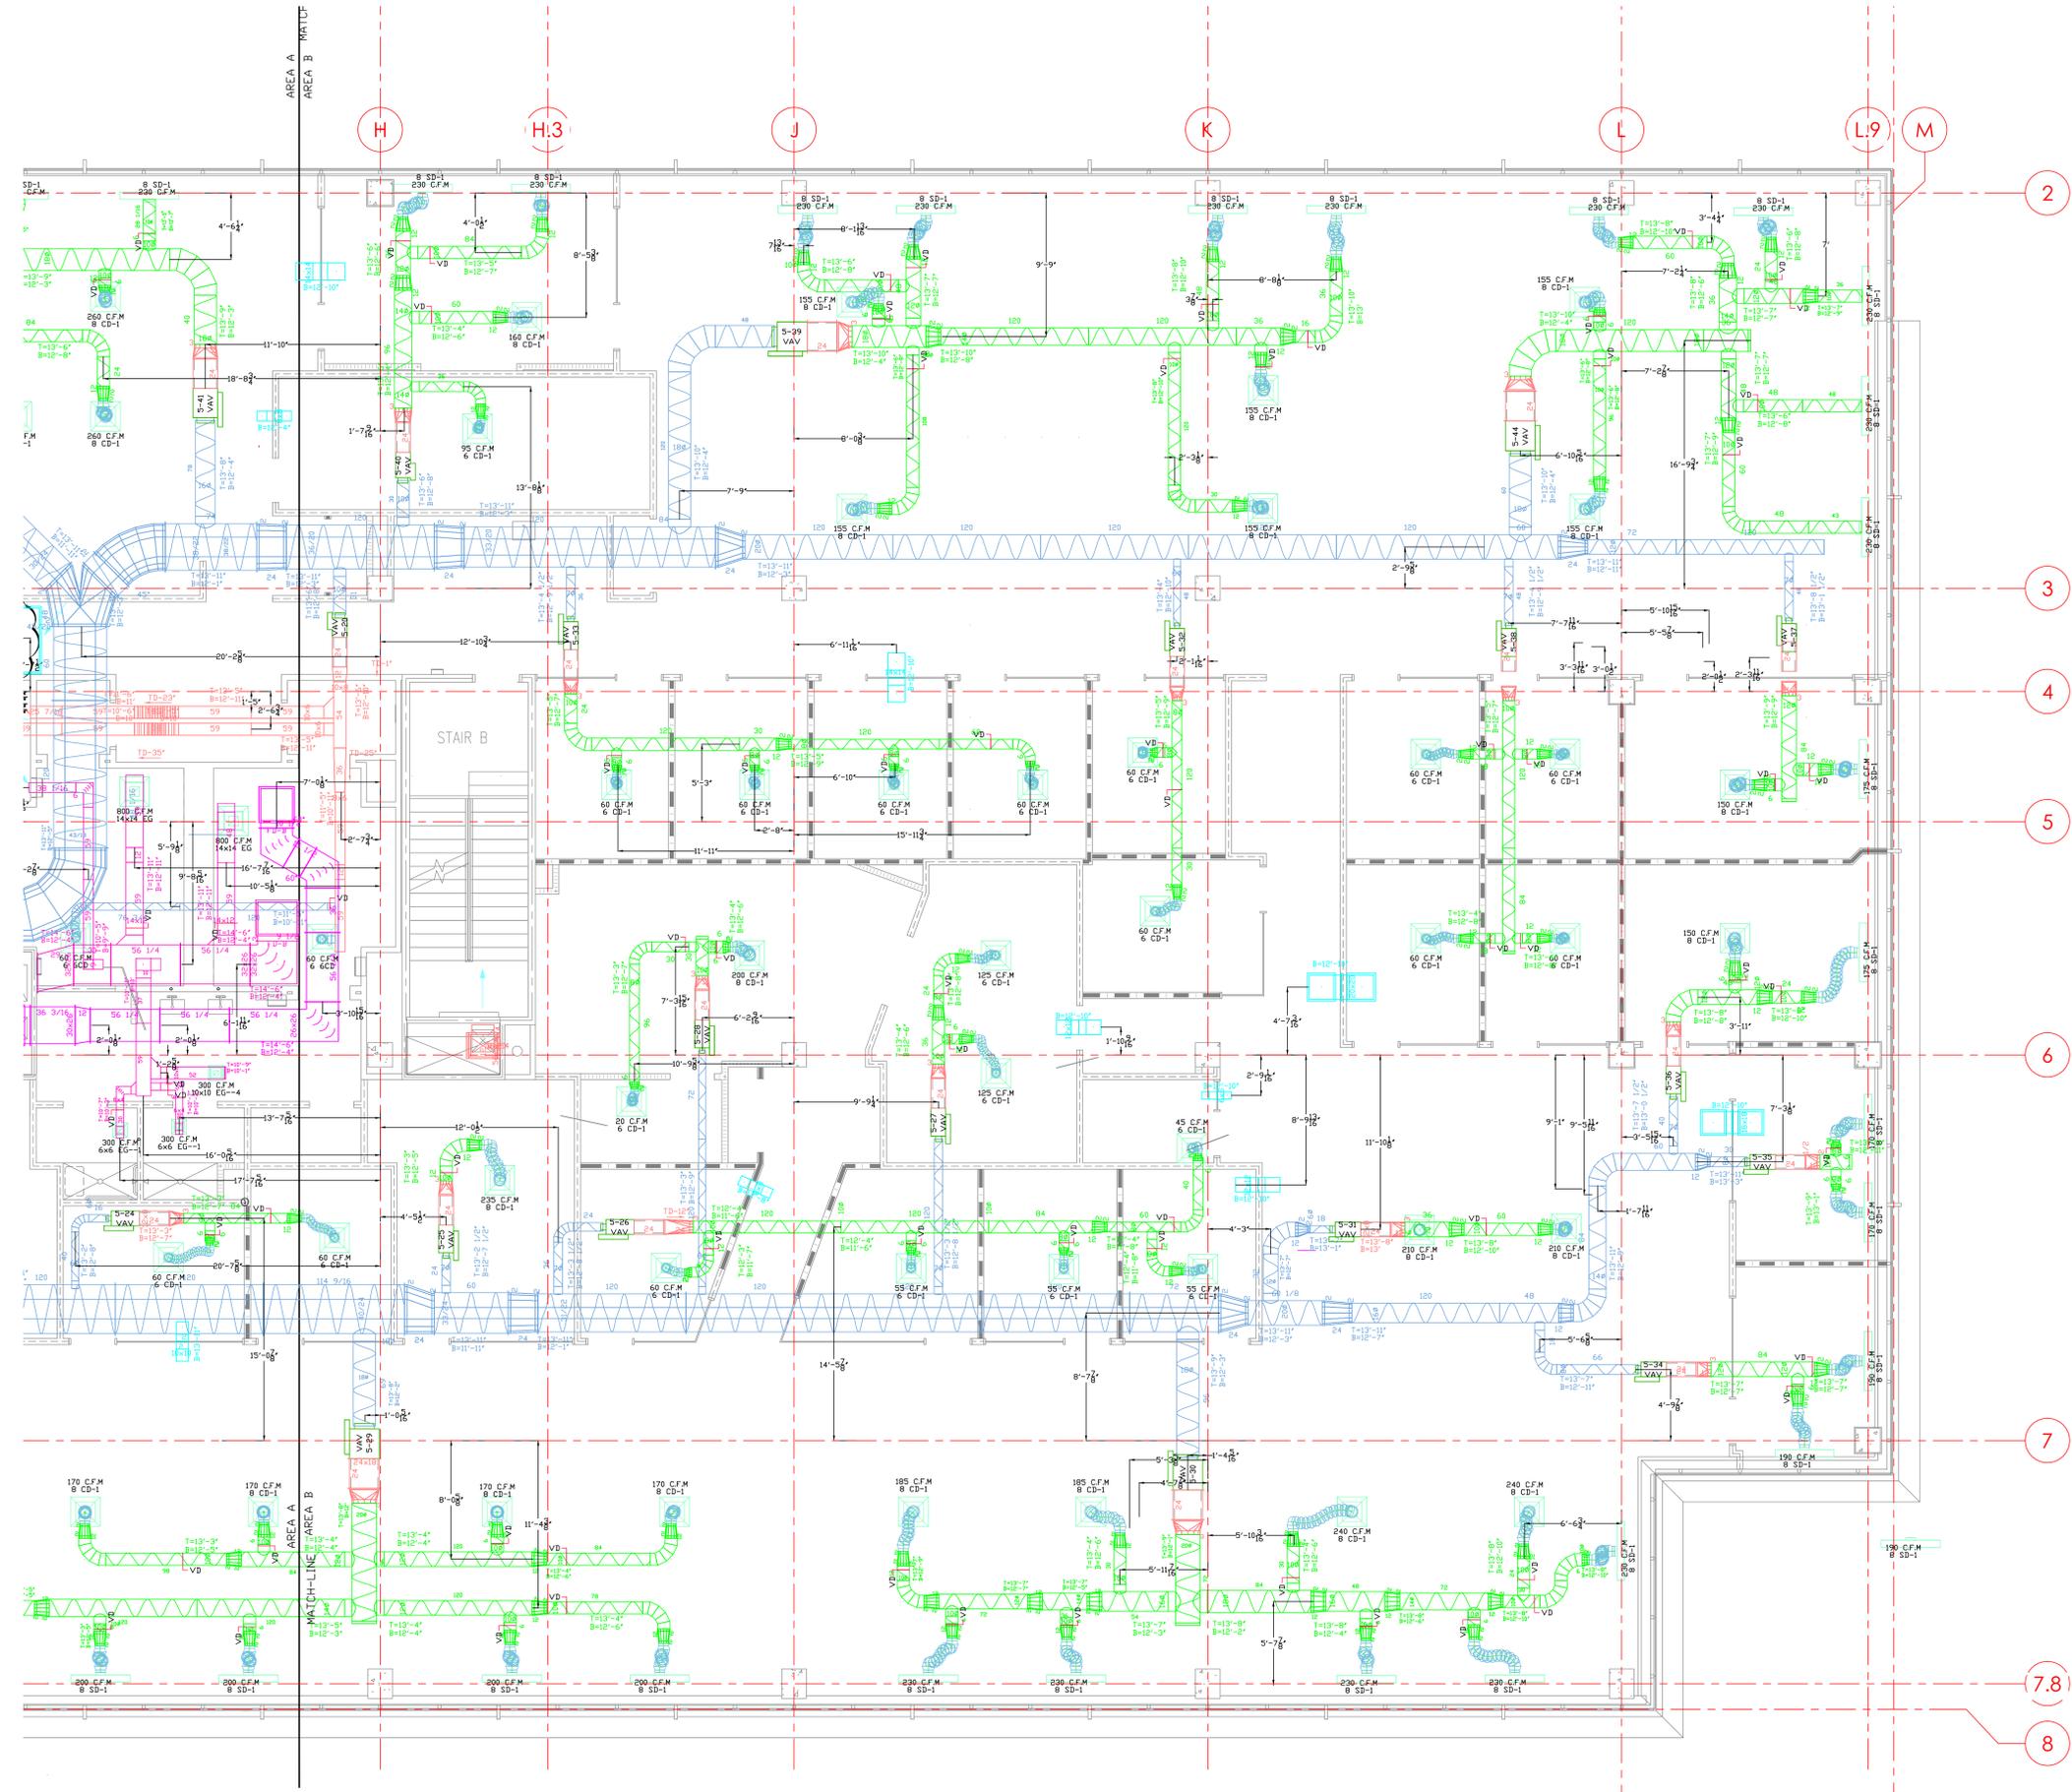

1 Overhead- DUCT WORK
 SCALE: 1/4" = 1'-0"

ALL SUPPLY DUCT IS DOUBLE WALL
 ALL RETURN DUCT HAS 1" LINER

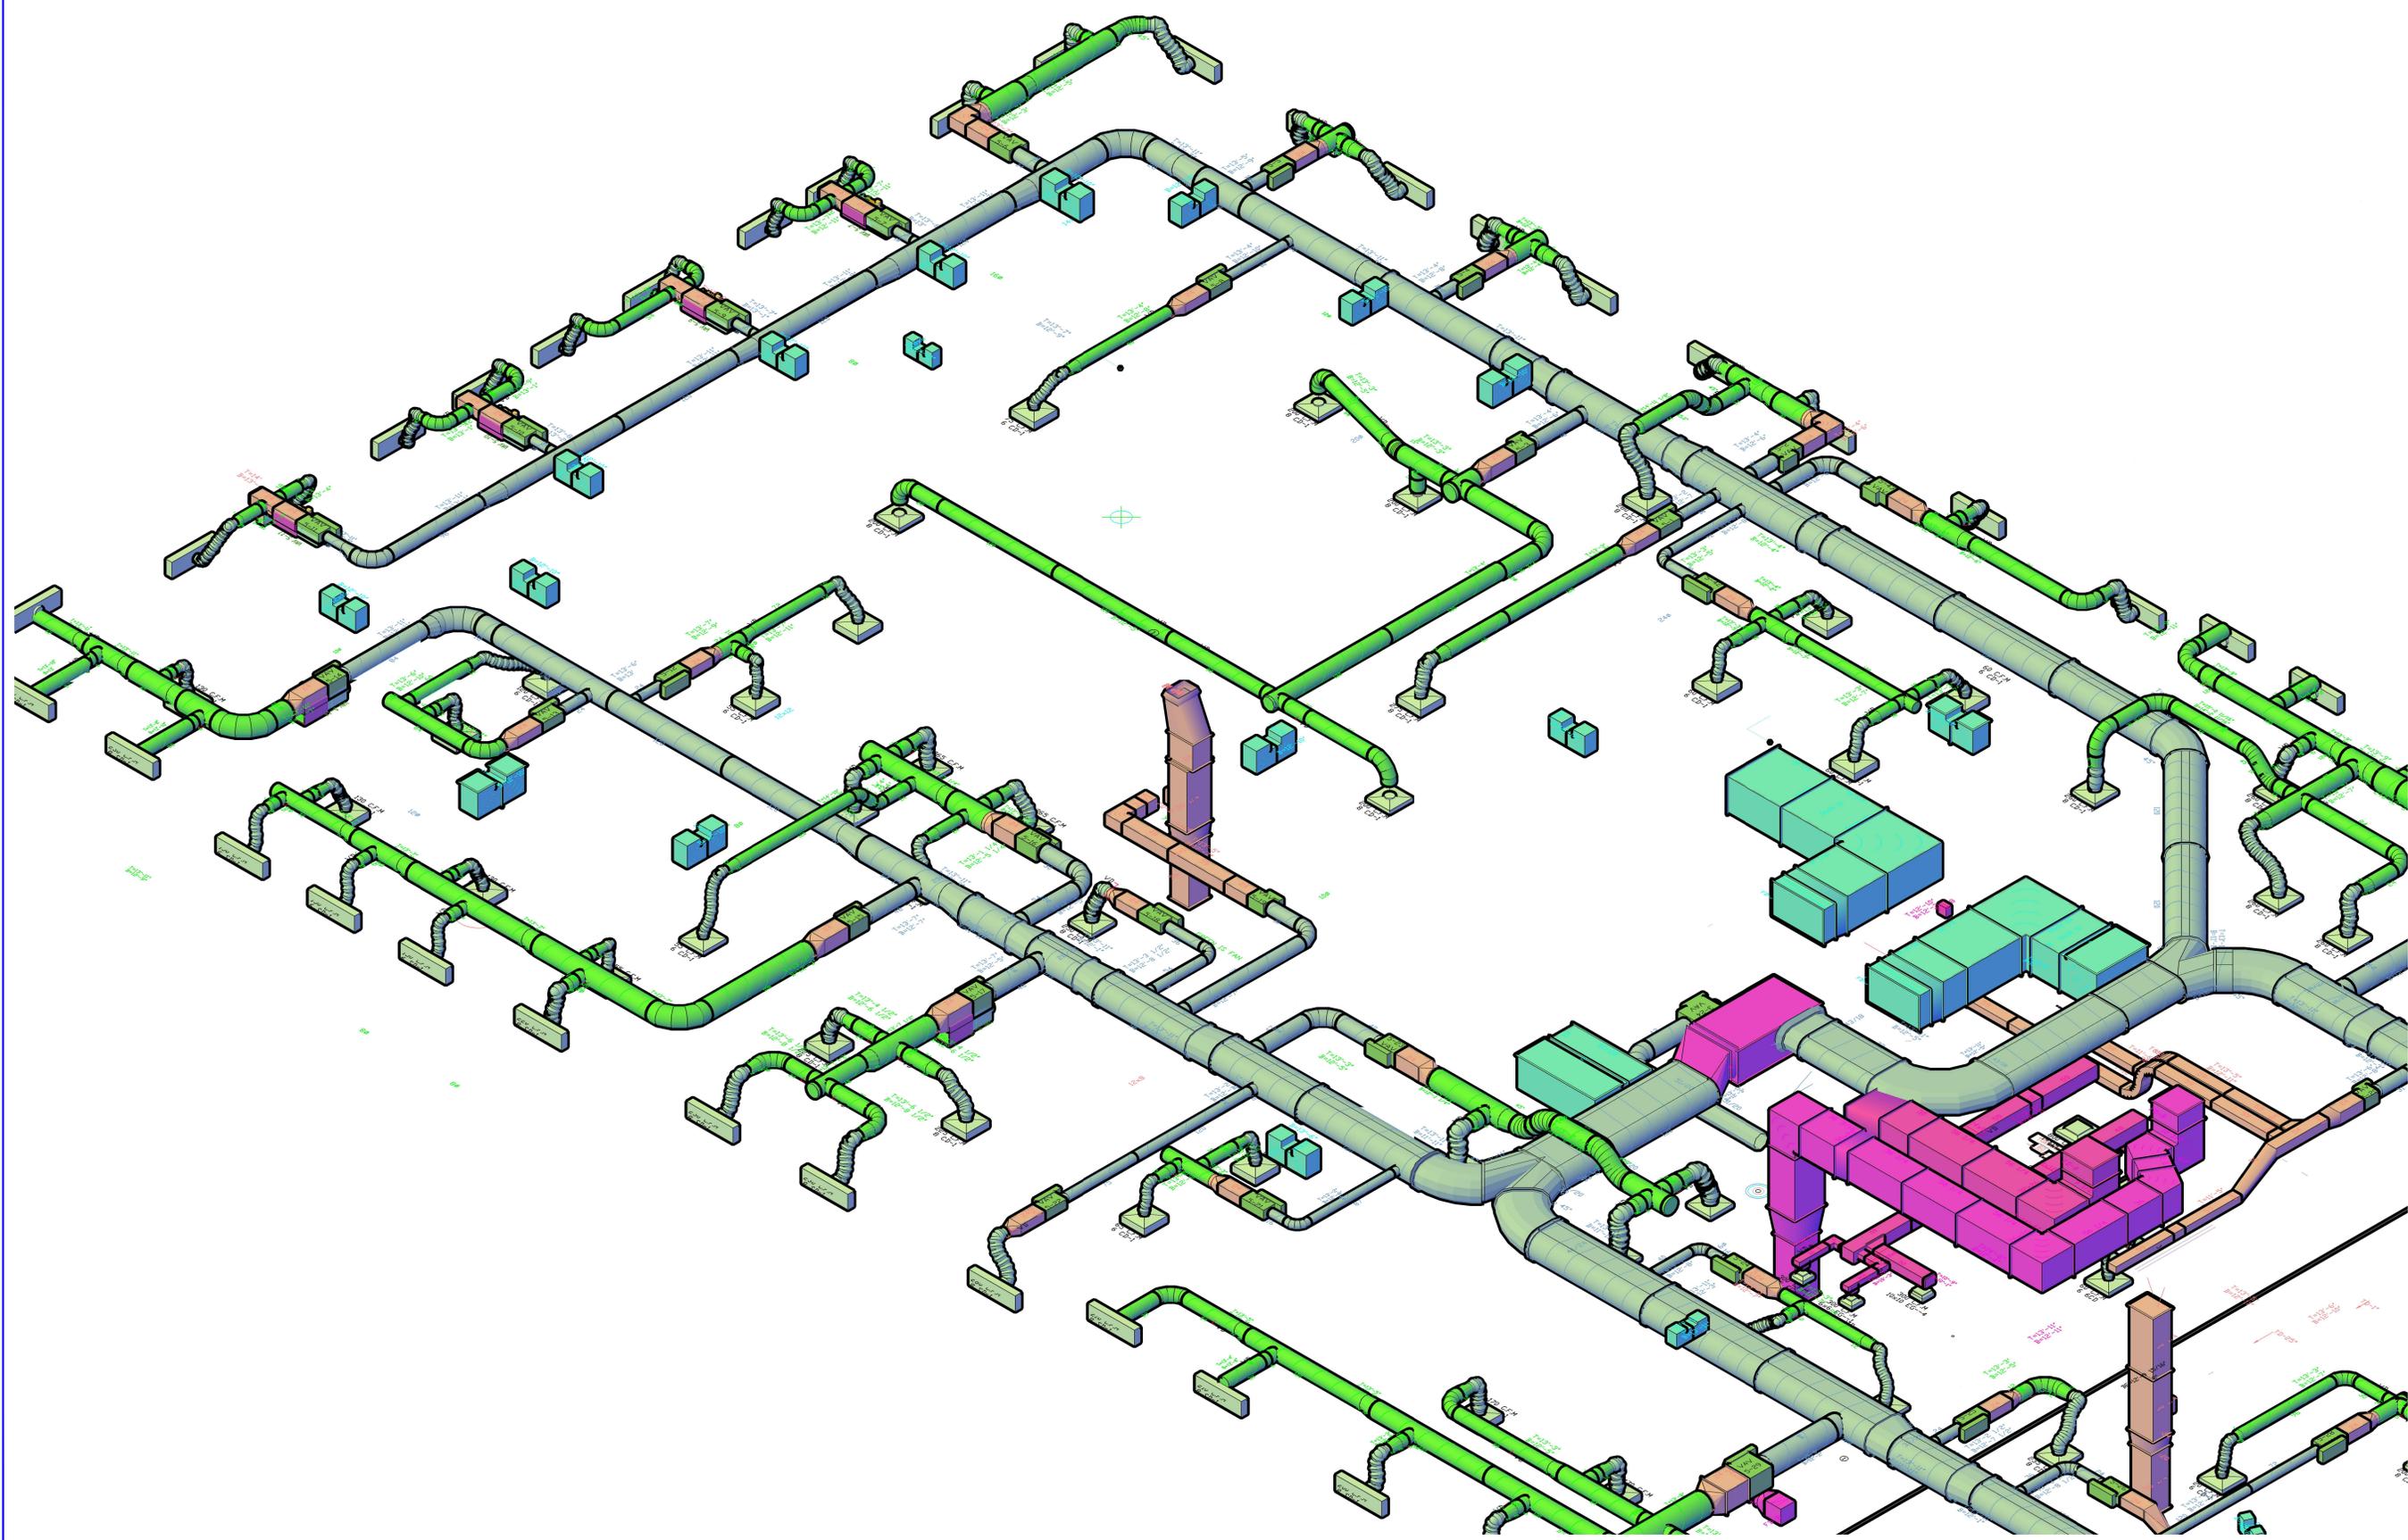

Revision	Date	Description
1	6/21/17	Revised to Hand Duct
2	6/23/17	Revised to Hand Duct
3	6/23/17	Revised to Hand Duct
4	6/23/17	Revised to Hand Duct
5	6/23/17	Revised to Hand Duct
6	6/23/17	Revised to Hand Duct
7	7/10/17	Revised to Hand Duct


Location	Date	Description
1	6/21/17	Revised to Hand Duct
2	6/23/17	Revised to Hand Duct
3	6/23/17	Revised to Hand Duct
4	6/23/17	Revised to Hand Duct
5	6/23/17	Revised to Hand Duct
6	6/23/17	Revised to Hand Duct
7	7/10/17	Revised to Hand Duct

Office Building
 Nashville, TN 37201

Date: 5/5/17
 Level 5 Area A

1 Overhead- DUCT WORK
 SCALE: 1/4" = 1'-0"

ALL SUPPLY DUCT IS DOUBLE WALL
 ALL RETURN DUCT HAS 1" LINER

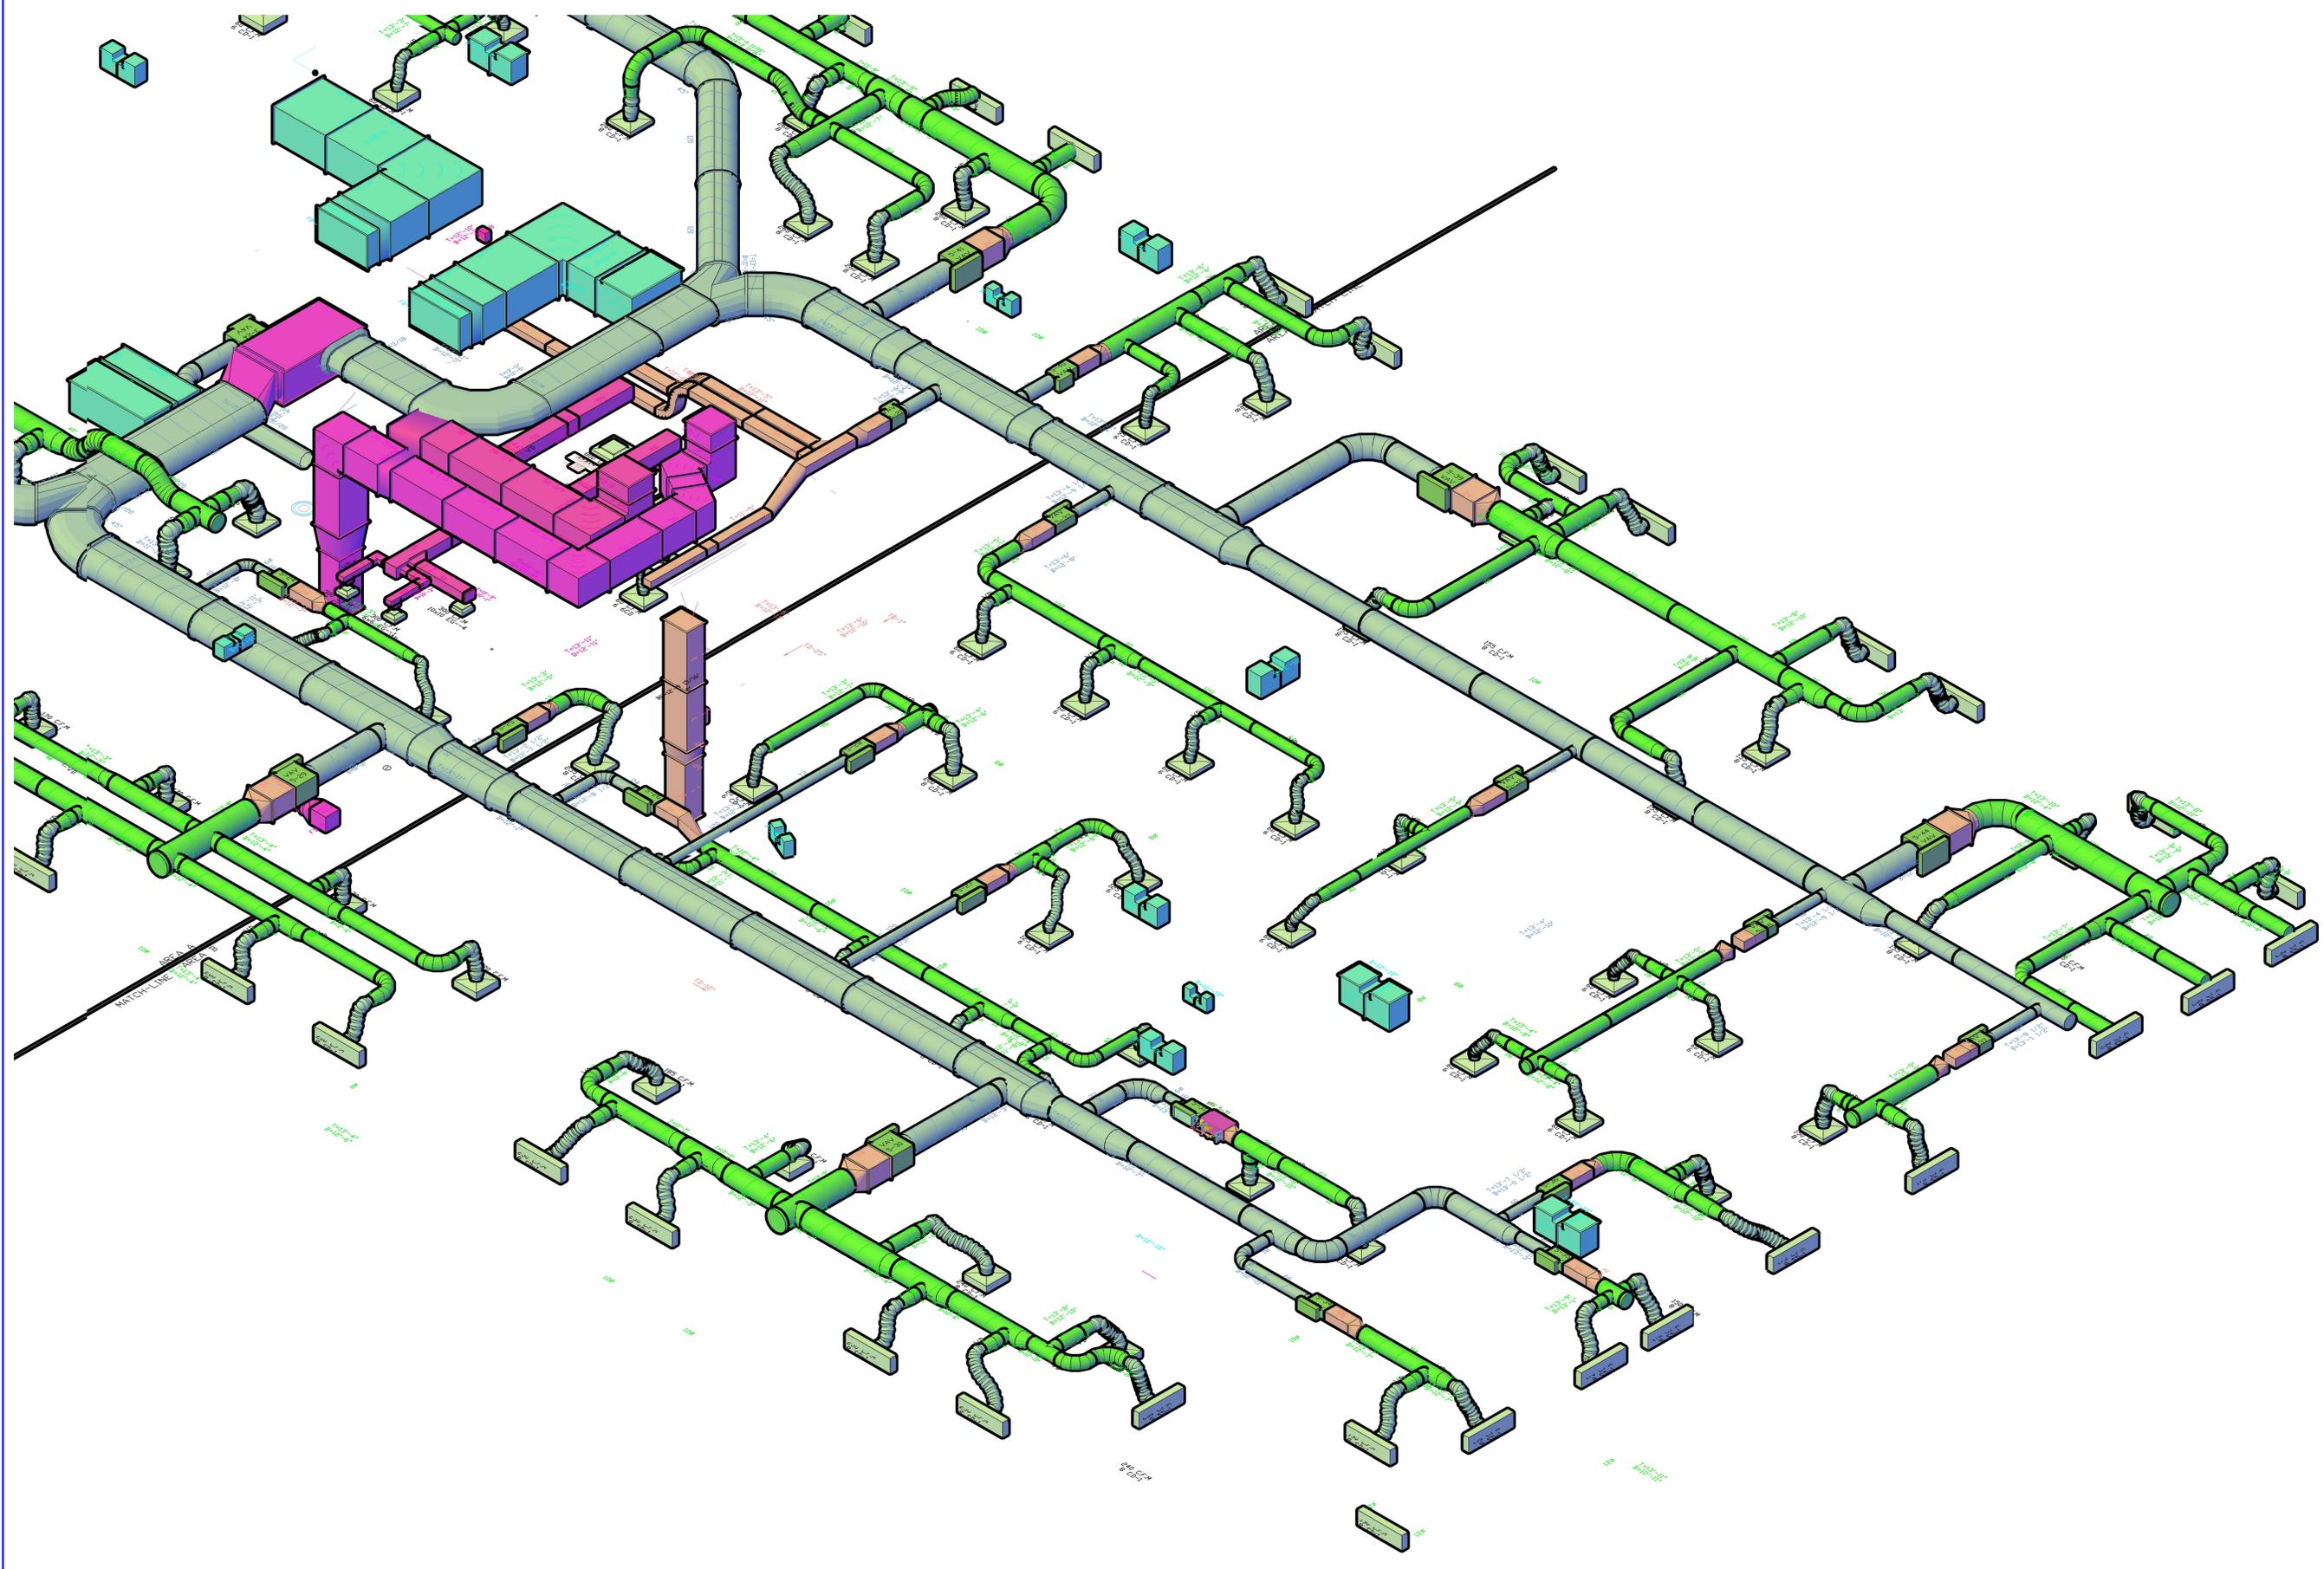

Revision	Date	Description
1	6/21/17	Revised to Match Duct
2	6/23/17	Revised to Match Duct
3	6/23/17	Revised to Match Duct
4	6/23/17	Revised to Match Duct
5	6/29/17	Revised to Match Duct
6	6/29/17	Revised to Match Duct
7	7/10/17	Revised to Match Duct

Location	Area	System
Office Building	Area B	Supply Duct
Office Building	Area B	Return Duct
Office Building	Area B	Diffuser
Office Building	Area B	Core
Office Building	Area B	Structural
Office Building	Area B	MEP
Office Building	Area B	General
Office Building	Area B	Construction Manager
Office Building	Area B	Structural

Office Building
 Nashville, TN 37201

Date: 5/5/17



Level 5 Area B

TB-M102
 DUCT WORK

1 Overhead- DUCT WORK
 SCALE: 1/4" = 1'-0"



ALL SUPPLY DUCT IS DOUBLE WALL
 ALL RETURN DUCT HAS 1" LINER

Tag	Qty	Size	Gauge/Material	Joint	Description
97	1	43/18	20.0 Ga Galvanized	□VAL-MATE	Flexible Connector

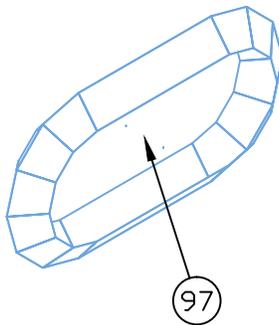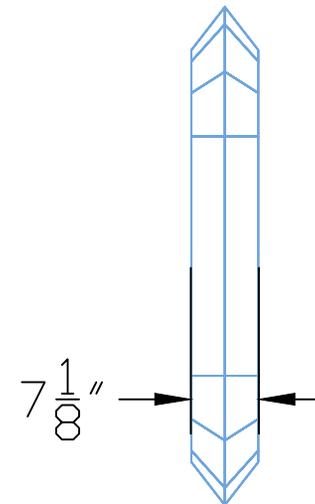



SERVICE			SHOP FABRICATE	X	STEAM,ELECT.TRACE	
Med Press			FIELD FABRICATE		INSULATE	
DOUBLE WALL			BOILER CODE		X RAY	
			HEAVY WALL		STRESS RELIEF	
			ALLOY		COLOUR CODE	
5th Floor			Intrepid i Design, LLC. 503 North Twelfth Ave. Altoona, PA. 16601 Phone: (814) 941-4570 Fax: (814) 946-9776			
MAP-23						
			Job No	Drawing Name		Rev
			3RDANDLEA	SA-5-1		
DATE: 4/18/17	SIZE	SPEC				

Tag	Qty	Size	Gauge/Material	Joint	Description
96	1	43/18	20.0 Ga Galvanized	□VAL-MATE	Cut to Length Spiral Duct

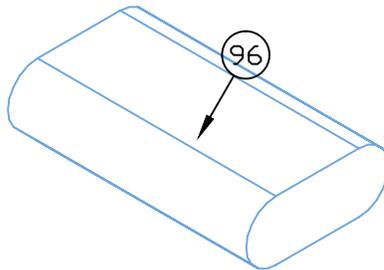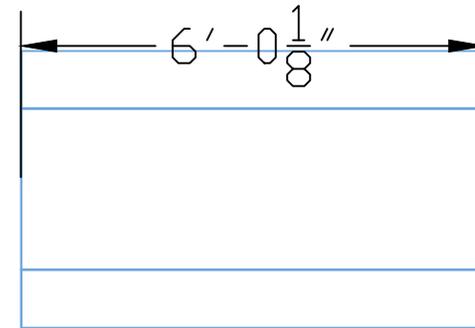



SERVICE			SHOP FABRICATE	X	STEAM,ELECT.TRACE	
Med Press			FIELD FABRICATE		INSULATE	
DOUBLE WALL			BOILER CODE		X RAY	
5th Floor			HEAVY WALL		STRESS RELIEF	
MAP-23			ALLOY		COLOUR CODE	
			Intrepid i Design, LLC. 503 North Twelfth Ave. Altoona, PA. 16601 Phone: (814) 941-4570 Fax: (814) 946-9776			
			Job No	Drawing Name		Rev
			3RDANDLEA	SA-5-2		
DATE: 4/18/17	SIZE	SPEC				

Tag	Qty	Size	Gauge/Material	Joint	Description
3	1	43/18	20.0 Ga Galvanized	□VAL-MATE	90-deg Elbow

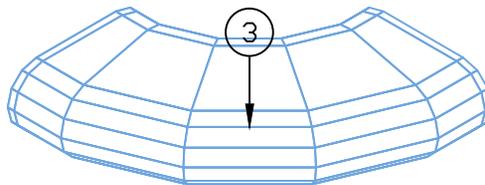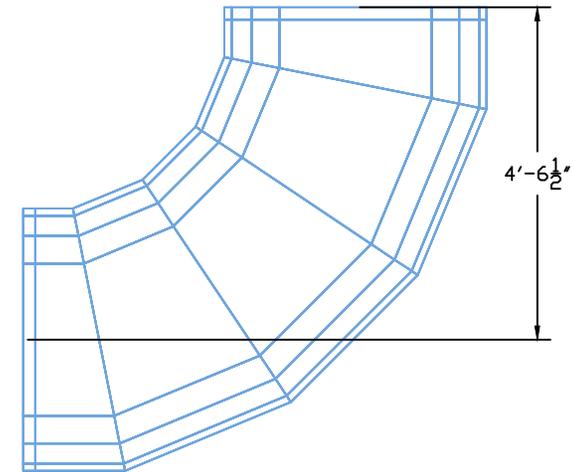



SERVICE			SHOP FABRICATE	X	STEAM,ELECT.TRACE	
			FIELD FABRICATE		INSULATE	
Med Press			BOILER CODE		X RAY	
DOUBLE WALL			HEAVY WALL		STRESS RELIEF	
			ALLOY		COLOUR CODE	
5th Floor			Intrepid i Design, LLC. 503 North Twelfth Ave. Altoona, PA. 16601 Phone: (814) 941-4570 Fax: (814) 946-9776			
MAP-23						
			Job No	Drawing Name		Rev
			3RDANDLEA	SA-5-3		
DATE: 4/18/17	SIZE	SPEC				

Tag	Qty	Size	Gauge/Material	Joint	Description
4	1	43/18	20.0 Ga Galvanized	OVAL-MATE	Default Length Spiral Duct

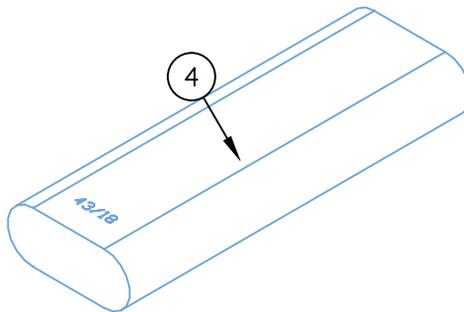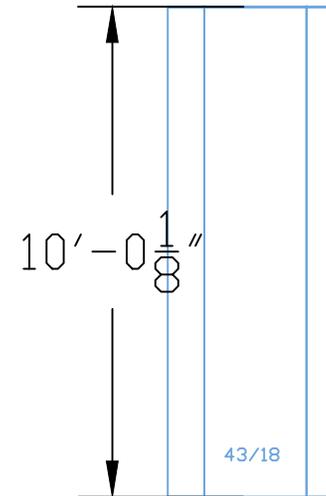



SERVICE			SHOP FABRICATE	X	STEAM,ELECT.TRACE	
Med Press			FIELD FABRICATE		INSULATE	
DOUBLE WALL			BOILER CODE		X RAY	
5th Floor			HEAVY WALL		STRESS RELIEF	
MAP-23			ALLOY		COLOUR CODE	
			Intrepid i Design, LLC. 503 North Twelfth Ave. Altoona, PA. 16601 Phone: (814) 941-4570 Fax: (814) 946-9776 Coordination Drawings			
			Job No	Drawing Name		Rev
			3RDANDLEA	SA-5-4		
DATE: 4/18/17	SIZE	SPEC				

Tag	Qty	Size	Gauge/Material	Joint	Description
5	1	43/18	20.0 Ga Galvanized	OVAL-MATE	Cut to Length Spiral Duct

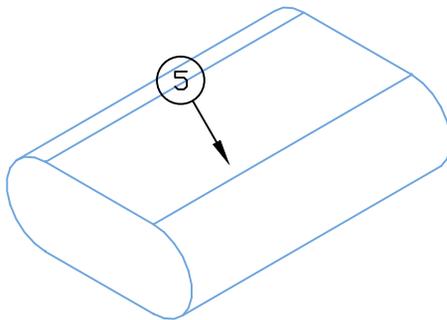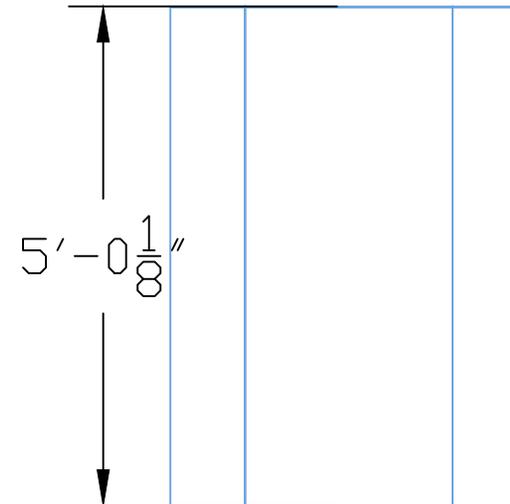



SERVICE			SHOP FABRICATE	X	STEAM,ELECT.TRACE	
			FIELD FABRICATE		INSULATE	
Med Press			BOILER CODE		X RAY	
DOUBLE WALL			HEAVY WALL		STRESS RELIEF	
			ALLOY		COLOUR CODE	
5th Floor			Intrepid i Design, LLC. 503 North Twelfth Ave. Altoona, PA. 16601 Phone: (814) 941-4570 Fax: (814) 946-9776			
MAP-23						
			Job No		Drawing Name	Rev
			3RDANDLEA		SA-5-5	
DATE: 4/18/17	SIZE	SPEC				

Tag	Qty	Size	Gauge/Material	Joint	Description
92	1	45/20	20.0 Ga Galvanized	□VAL-MATE	45-deg Y-branch

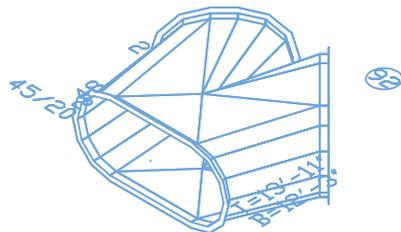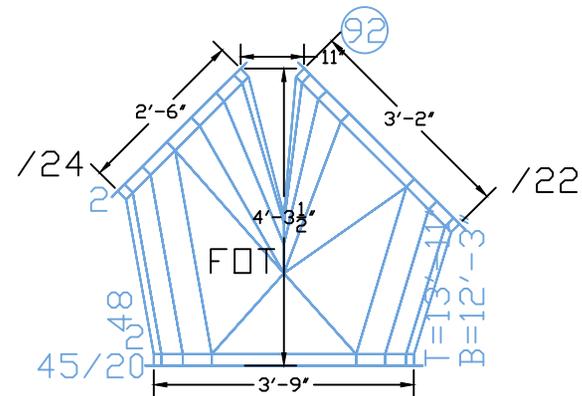



SERVICE			SHOP FABRICATE	X	STEAM,ELECT.TRACE	
Med Press			FIELD FABRICATE		INSULATE	
DOUBLE WALL			BOILER CODE		X RAY	
			HEAVY WALL		STRESS RELIEF	
			ALLOY		COLOUR CODE	
5th Floor			Intrepid i Design, LLC. 503 North Twelfth Ave. Altoona, PA. 16601 Phone: (814) 941-4570 Fax: (814) 946-9776			
MAP-23						
			Job No	Drawing Name		Rev
			3RDANDLEA	SA-5-6		
DATE: 4/18/17	SIZE	SPEC				

Tag	Qty	Size	Gauge/Material	Joint	Description
93	1	30/24	22.0 Ga Galvanized	OVAL-MATE	Default Length Spiral Duct

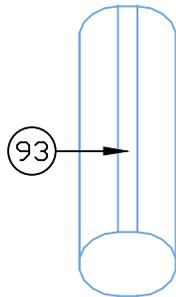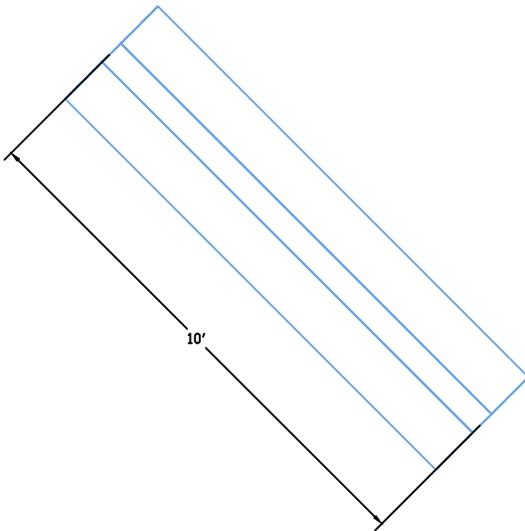



SERVICE			SHOP FABRICATE	X	STEAM,ELECT.TRACE	
Med Press			FIELD FABRICATE		INSULATE	
DOUBLE WALL			BOILER CODE		X RAY	
5th Floor			HEAVY WALL		STRESS RELIEF	
MAP-23			ALLOY		COLOUR CODE	
			Intrepid i Design, LLC. 503 North Twelfth Ave. Altoona, PA. 16601 Phone: (814) 941-4570 Fax: (814) 946-9776 Coordination Drawings			
			Job No	Drawing Name		Rev
			3RDANDLEA	SA-5-7		
DATE: 4/18/17	SIZE	SPEC				

Tag	Qty	Size	Gauge/Material	Joint	Description
94	1	30/24	22.0 Ga Galvanized	OVAL-MATE	Default Length Spiral Duct

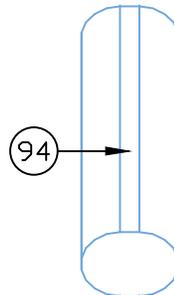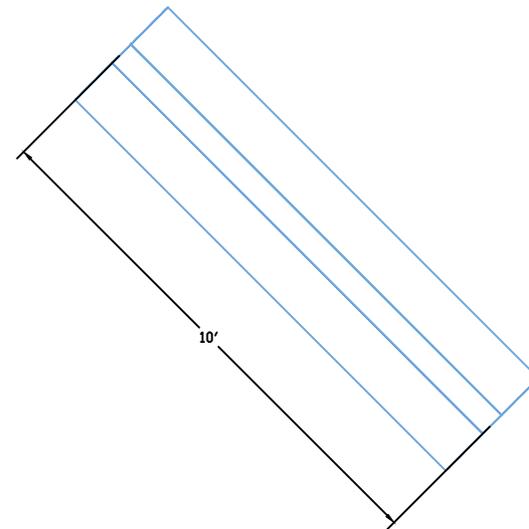



SERVICE			SHOP FABRICATE	X	STEAM,ELECT.TRACE	
Med Press			FIELD FABRICATE		INSULATE	
DOUBLE WALL			BOILER CODE		X RAY	
5th Floor			HEAVY WALL		STRESS RELIEF	
MAP-23			ALLOY		COLOUR CODE	
			Intrepid i Design, LLC. 503 North Twelfth Ave. Altoona, PA. 16601 Phone: (814) 941-4570 Fax: (814) 946-9776			
			Job No	Drawing Name		Rev
			3RDANDLEA	SA-5-8		
DATE: 4/18/17	SIZE	SPEC				

Tag	Qty	Size	Gauge/Material	Joint	Description
95	1	30/24	22.0 Ga Galvanized	□VAL-MATE	Non-90 Elbow

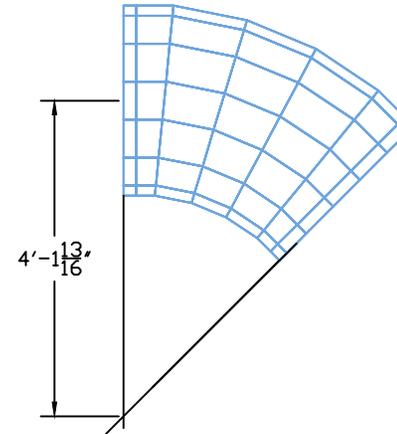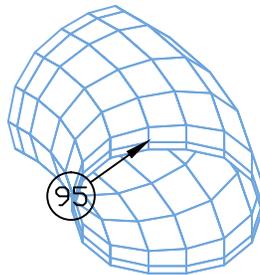



SERVICE			SHOP FABRICATE	X	STEAM,ELECT.TRACE	
Med Press			FIELD FABRICATE		INSULATE	
DOUBLE WALL			BOILER CODE		X RAY	
5th Floor			HEAVY WALL		STRESS RELIEF	
MAP-23			ALLOY		COLOUR CODE	
			Intrepid i Design, LLC. 503 North Twelfth Ave. Altoona, PA. 16601 Phone: (814) 941-4570 Fax: (814) 946-9776 Coordination Drawings			
			Job No	Drawing Name		Rev
			3RDANDLEA	SA-5-9		
DATE: 4/18/17	SIZE	SPEC				

Tag	Qty	Size	Gauge/Material	Joint	Description
6	1	30/24	22.0 Ga Galvanized	OVAL-MATE	Cut to Length Spiral Duct

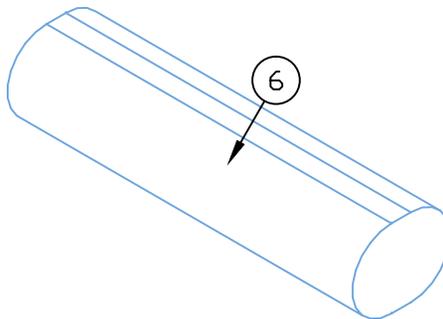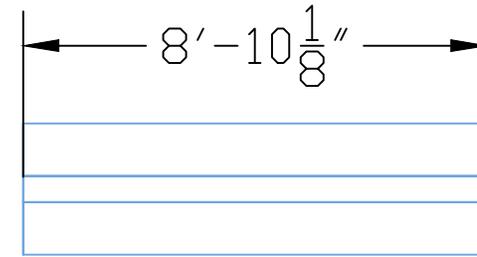



SERVICE			SHOP FABRICATE	X	STEAM,ELECT.TRACE	
Med Press			FIELD FABRICATE		INSULATE	
DOUBLE WALL			BOILER CODE		X RAY	
5th Floor			HEAVY WALL		STRESS RELIEF	
MAP-23			ALLOY		COLOUR CODE	
			Intrepid i Design, LLC. 503 North Twelfth Ave. Altoona, PA. 16601 Phone: (814) 941-4570 Fax: (814) 946-9776			
			Job No	Drawing Name		Rev
			3RDANDLEA	SA-5-10		
DATE: 4/18/17	SIZE	SPEC				

Tag	Qty	Size	Gauge/Material	Joint	Description
97	1	30/24	22.0 Ga Galvanized	OVAL-MATE	Default Length Spiral Duct

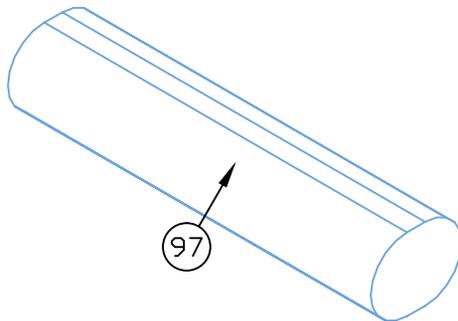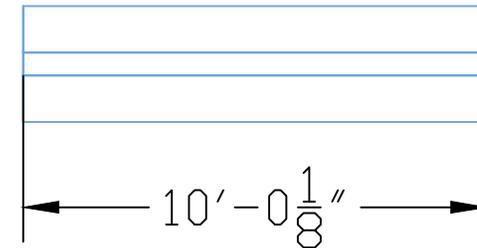



SERVICE			SHOP FABRICATE	X	STEAM,ELECT.TRACE	
Med Press			FIELD FABRICATE		INSULATE	
DOUBLE WALL			BOILER CODE		X RAY	
5th Floor			HEAVY WALL		STRESS RELIEF	
MAP-23			ALLOY		COLOUR CODE	
			Intrepid i Design, LLC. 503 North Twelfth Ave. Altoona, PA. 16601 Phone: (814) 941-4570 Fax: (814) 946-9776			
			Job No	Drawing Name		Rev
			3RDANDLEA	SA-5-11		
DATE: 4/18/17	SIZE	SPEC				

Tag	Qty	Size	Gauge/Material	Joint	Description
98	1	30/24	22.0 Ga Galvanized	OVAL-MATE	Default Length Spiral Duct

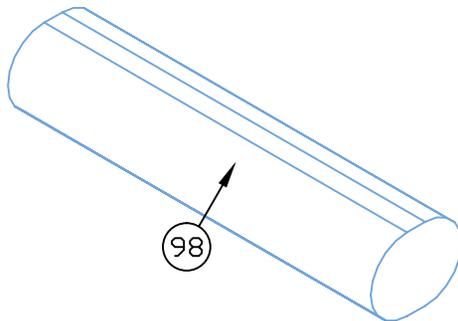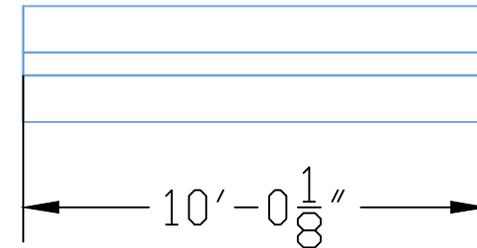



SERVICE			SHOP FABRICATE	X	STEAM,ELECT.TRACE	
Med Press			FIELD FABRICATE		INSULATE	
DOUBLE WALL			BOILER CODE		X RAY	
5th Floor			HEAVY WALL		STRESS RELIEF	
MAP-23			ALLOY		COLOUR CODE	
			Intrepid 1 Design, LLC. 503 North Twelfth Ave. Altoona, PA. 16601 Phone: (814) 941-4570 Fax: (814) 946-9776			
			Job No	Drawing Name		Rev
			3RDANDLEA	SA-5-12		
DATE: 4/18/17	SIZE	SPEC				

Tag	Qty	Size	Gauge/Material	Joint	Description
99	1	30/24	22.0 Ga Galvanized	OVAL-MATE	Cut to Length Spiral Duct

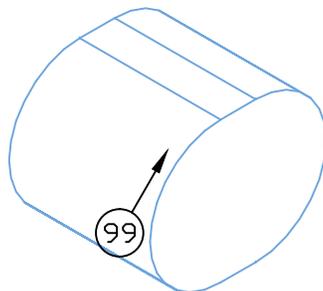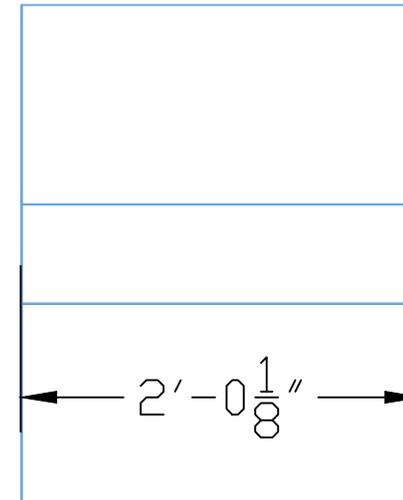



SERVICE			SHOP FABRICATE	X	STEAM,ELECT.TRACE	
			FIELD FABRICATE		INSULATE	
Med Press			BOILER CODE		X RAY	
DOUBLE WALL			HEAVY WALL		STRESS RELIEF	
			ALLOY		COLOUR CODE	
5th Floor			Intrepid 1 Design, LLC. 503 North Twelfth Ave. Altoona, PA. 16601 Phone: (814) 941-4570 Fax: (814) 946-9776			
MAP-23						
			Job No		Drawing Name	Rev
			3RDANDLEA		SA-5-13	
DATE: 4/18/17	SIZE	SPEC				

Tag	Qty	Size	Gauge/Material	Joint	Description
23	1	6	26.0 Ga Galvanized	Slip	Round/Oval Tap
29	1	7	26.0 Ga Galvanized	Slip	Round/Oval Tap
49	1	10	26.0 Ga Galvanized	Slip	Round/Oval Tap
53	1	10	26.0 Ga Galvanized	Slip	Round/Oval Tap
100	1	30/24	22.0 Ga Galvanized	OVAL-MATE	Default Length Spiral Duct

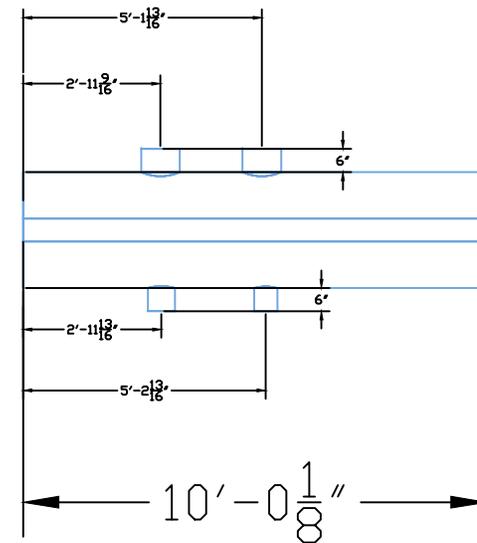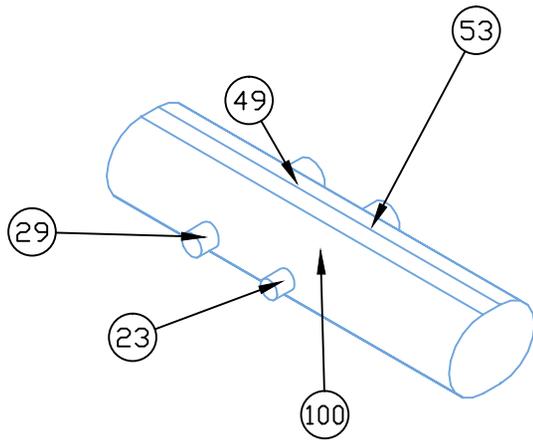



SERVICE		SHOP FABRICATE	X	STEAM,ELECT.TRACE
Med Press		FIELD FABRICATE		INSULATE
DOUBLE WALL		BOILER CODE		X RAY
		HEAVY WALL		STRESS RELIEF
		ALLOY		COLOUR CODE
5th Floor				
MAP-23				
		Intrepid Design, LLC. 503 North Twelfth Ave. Altoona, PA. 16601 Phone: (814) 941-4570 Fax: (814) 946-9776		
		Job No	Drawing Name	Rev
		3RDANDLEA	SA-5-14	
DATE: 4/18/17	SIZE	SPEC		

Tag	Qty	Size	Gauge/Material	Joint	Description
101	1	30/24	22.0 Ga Galvanized	ØVAL-MATE	Reducer

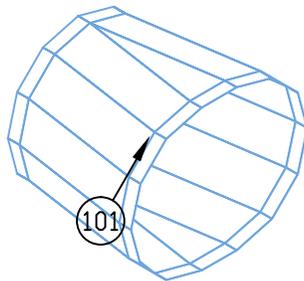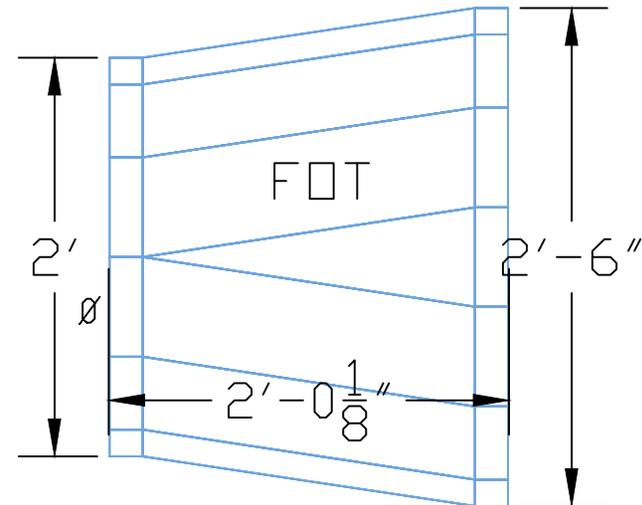



SERVICE			SHOP FABRICATE	X	STEAM,ELECT.TRACE	
Med Press			FIELD FABRICATE		INSULATE	
DOUBLE WALL			BOILER CODE		X RAY	
			HEAVY WALL		STRESS RELIEF	
5th Floor			ALLOY		COLOUR CODE	
MAP-23			Intrepid 1 Design, LLC. 503 North Twelfth Ave. Altoona, PA. 16601 Phone: (814) 941-4570 Fax: (814) 946-9776 Coordination Drawings			
			Job No	Drawing Name		Rev
			3RDANDLEA	SA-5-15		
DATE: 4/18/17	SIZE	SPEC				

Tag	Qty	Size	Gauge/Material	Joint	Description
34	1	10	26.0 Ga Galvanized	Slip	Round/Oval Tap
102	1	24	24.0 Ga Galvanized	OVAL-MATE	Default Length Spiral Duct

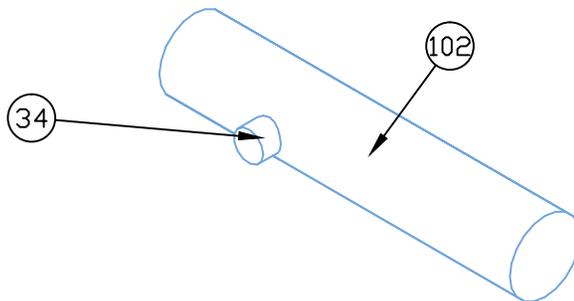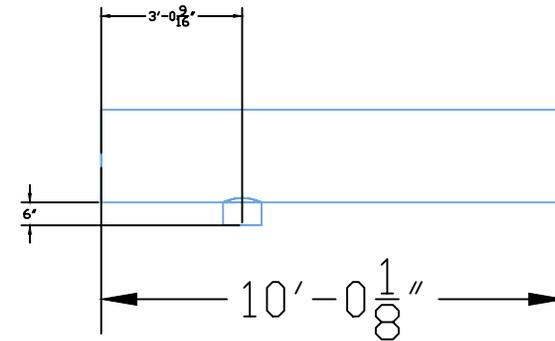



SERVICE			SHOP FABRICATE	X	STEAM,ELECT.TRACE
Med Press			FIELD FABRICATE		INSULATE
DOUBLE WALL			BOILER CODE		X RAY
5th Floor			HEAVY WALL		STRESS RELIEF
MAP-23			ALLOY		COLOUR CODE
			Intrepid 1 Design, LLC. 503 North Twelfth Ave. Altoona, PA. 16601 Phone: (814) 941-4570 Fax: (814) 946-9776		
			Job No	Drawing Name	Rev
			3RDANDLEA	SA-5-16	
DATE: 4/18/17	SIZE	SPEC			

Tag	Qty	Size	Gauge/Material	Joint	Description
104	1	24	24.0 Ga Galvanized	OVAL-MATE	Reducer

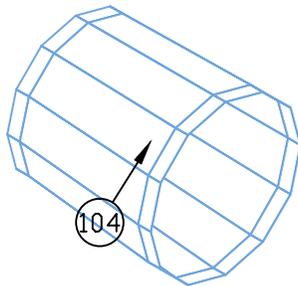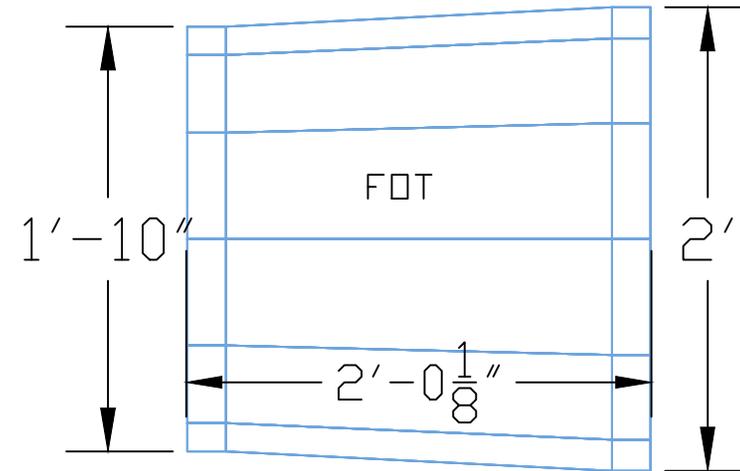



SERVICE			SHOP FABRICATE	X	STEAM,ELECT.TRACE
Med Press			FIELD FABRICATE		INSULATE
DOUBLE WALL			BOILER CODE		X RAY
5th Floor			HEAVY WALL		STRESS RELIEF
MAP-23			ALLOY		COLOUR CODE
			Intrepid 1 Design, LLC. 503 North Twelfth Ave. Altoona, PA. 16601 Phone: (814) 941-4570 Fax: (814) 946-9776		
			Job No	Drawing Name	Rev
			3RDANDLEA	SA-5-17	
DATE: 4/18/17	SIZE	SPEC			

Tag	Qty	Size	Gauge/Material	Joint	Description
106	1	22	24.0 Ga Galvanized	OVAL-MATE	Cut to Length Spiral Duct

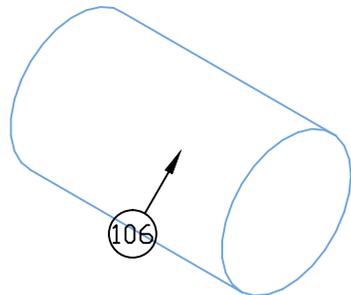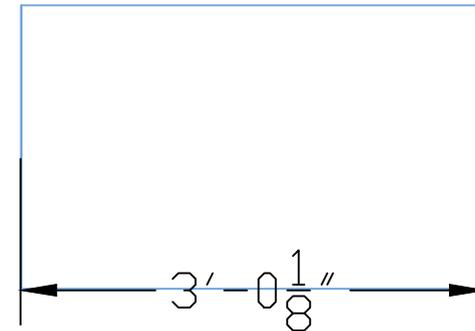



SERVICE			SHOP FABRICATE	X	STEAM,ELECT.TRACE
Med Press			FIELD FABRICATE		INSULATE
DOUBLE WALL			BOILER CODE		X RAY
5th Floor			HEAVY WALL		STRESS RELIEF
MAP-23			ALLOY		COLOUR CODE
			Intrepid i Design, LLC. 503 North Twelfth Ave. Altoona, PA. 16601 Phone: (814) 941-4570 Fax: (814) 946-9776		
			Job No	Drawing Name	Rev
			3RDANDLEA	SA-5-18	
DATE: 4/18/17	SIZE	SPEC			

Tag	Qty	Size	Gauge/Material	Joint	Description
43	1	8	26.0 Ga Galvanized	Slip	Round/Oval Tap
105	1	22	24.0 Ga Galvanized	OVAL-MATE	Default Length Spiral Duct

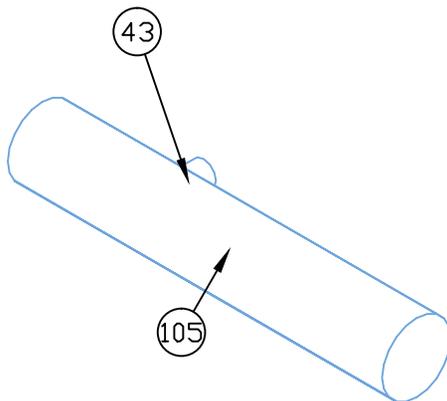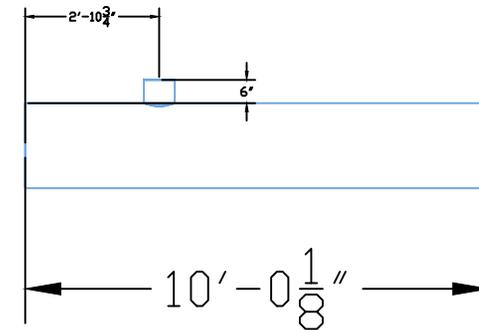



SERVICE			SHOP FABRICATE	X	STEAM,ELECT.TRACE
Med Press			FIELD FABRICATE		INSULATE
DOUBLE WALL			BOILER CODE		X RAY
			HEAVY WALL		STRESS RELIEF
			ALLOY		COLOUR CODE
5th Floor					
MAP-23			Intrepid 1 Design, LLC. 503 North Twelfth Ave. Altoona, PA. 16601 Phone: (814) 941-4570 Fax: (814) 946-9776		
			Job No	Drawing Name	Rev
			3RDANDLEA	SA-5-19	
DATE: 4/18/17	SIZE	SPEC			

Tag	Qty	Size	Gauge/Material	Joint	Description
47	1	8	26.0 Ga Galvanized	Slip	Cut to Length Spiral Duct

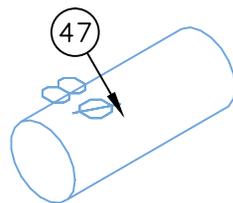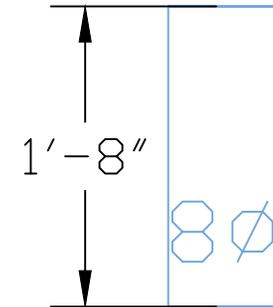



SERVICE			SHOP FABRICATE	X	STEAM,ELECT.TRACE
Med Press			FIELD FABRICATE		INSULATE
DOUBLE WALL			BOILER CODE		X RAY
5th Floor			HEAVY WALL		STRESS RELIEF
MAP-23			ALLOY		COLOUR CODE
			Intrepid i Design, LLC. 503 North Twelfth Ave. Altoona, PA. 16601 Phone: (814) 941-4570 Fax: (814) 946-9776 Coordination Drawings		
		Job No	Drawing Name		Rev
		3RDANDLEA	SA-5-20		
DATE: 4/18/17	SIZE	SPEC			

Tag	Qty	Size	Gauge/Material	Joint	Description
107	1	22	24.0 Ga Galvanized	OVAL-MATE	Reducer

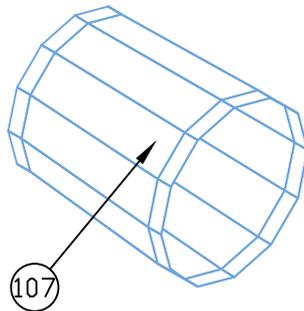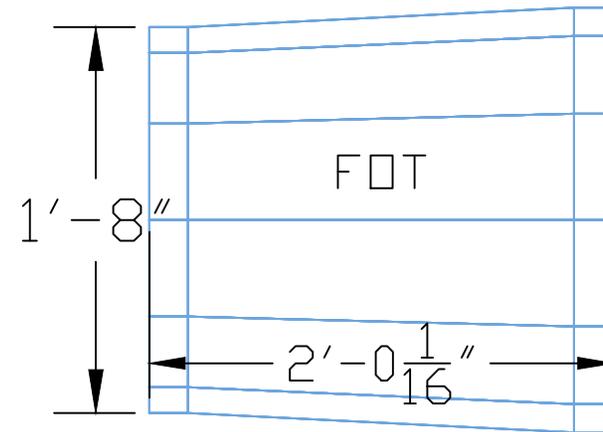



SERVICE		SHOP FABRICATE	X	STEAM,ELECT.TRACE	
Med Press		FIELD FABRICATE		INSULATE	
DOUBLE WALL		BOILER CODE		X RAY	
5th Floor		HEAVY WALL		STRESS RELIEF	
MAP-23		ALLOY		COLOUR CODE	
		Intrepid i Design, LLC. 503 North Twelfth Ave. Altoona, PA. 16601 Phone: (814) 941-4570 Fax: (814) 946-9776			
		Job No	Drawing Name		Rev
		3RDANDLEA	SA-5-21		
DATE: 4/18/17	SIZE	SPEC			

Tag	Qty	Size	Gauge/Material	Joint	Description
38	1	6	26.0 Ga Galvanized	Slip	Round/Oval Tap
108	1	20	24.0 Ga Galvanized	Slip	Default Length Spiral Duct

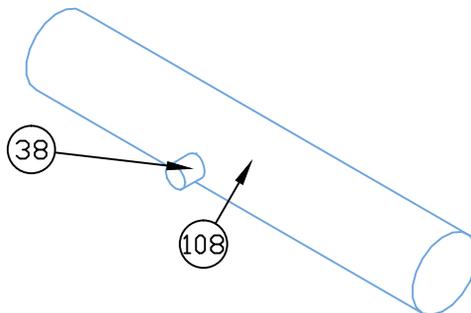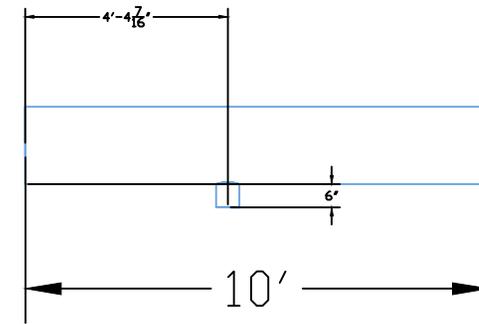



SERVICE			SHOP FABRICATE	X	STEAM,ELECT.TRACE
Med Press			FIELD FABRICATE		INSULATE
DOUBLE WALL			BOILER CODE		X RAY
			HEAVY WALL		STRESS RELIEF
			ALLOY		COLOUR CODE
5th Floor			Intrepid i Design, LLC. 503 North Twelfth Ave. Altoona, PA. 16601 Phone: (814) 941-4570 Fax: (814) 946-9776		
MAP-23					
			Job No	Drawing Name	Rev
			3RDANDLEA	SA-5-22	
DATE: 4/18/17	SIZE	SPEC			

Tag	Qty	Size	Gauge/Material	Joint	Description
40	1	6	26.0 Ga Galvanized	Slip	Cut to Length Spiral Duct

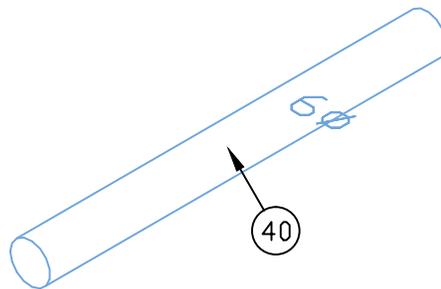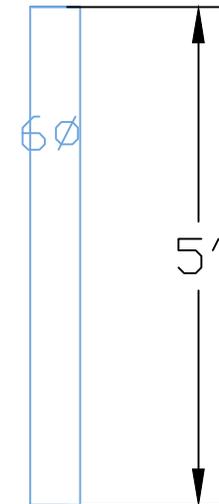



SERVICE			SHOP FABRICATE	X	STEAM,ELECT.TRACE
Med Press			FIELD FABRICATE		INSULATE
DOUBLE WALL			BOILER CODE		X RAY
5th Floor			HEAVY WALL		STRESS RELIEF
MAP-23			ALLOY		COLOUR CODE
			Intrepid i Design, LLC. 503 North Twelfth Ave. Altoona, PA. 16601 Phone: (814) 941-4570 Fax: (814) 946-9776 Coordination Drawings		
			Job No	Drawing Name	
			3RDANDLEA	SA-5-23	
DATE: 4/18/17	SIZE	SPEC			Rev

Tag	Qty	Size	Gauge/Material	Joint	Description
42	1	8	26.0 Ga Galvanized	Slip	Round/Oval Tap
109	1	20	24.0 Ga Galvanized	Slip	Cut to Length Spiral Duct

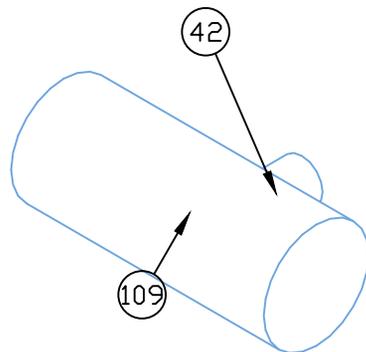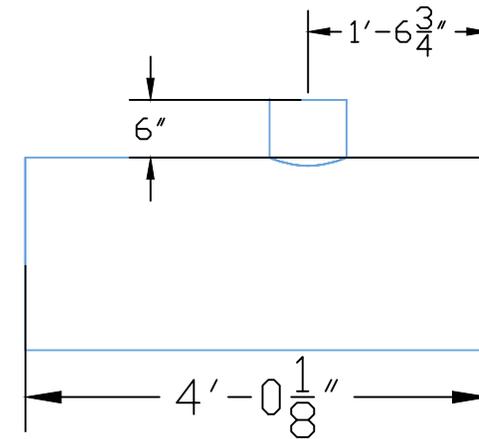



SERVICE			SHOP FABRICATE	X	STEAM,ELECT.TRACE
Med Press			FIELD FABRICATE		INSULATE
DOUBLE WALL			BOILER CODE		X RAY
			HEAVY WALL		STRESS RELIEF
			ALLOY		COLOUR CODE
5th Floor					
MAP-23					
			Intrepid  Design, LLC. 503 North Twelfth Ave. Altoona, PA. 16601 Phone: (814) 941-4570 Fax: (814) 946-9776		
			Job No	Drawing Name	Rev
			3RDANDLEA	SA-5-24	
DATE: 4/18/17	SIZE	SPEC			

Tag	Qty	Size	Gauge/Material	Joint	Description
45	1	8	26.0 Ga Galvanized	Slip	Cut to Length Spiral Duct

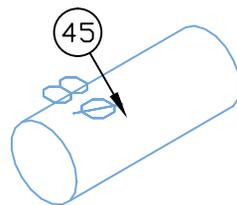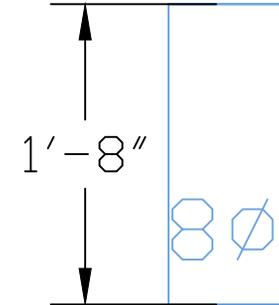



SERVICE			SHOP FABRICATE	X	STEAM,ELECT.TRACE	
			FIELD FABRICATE		INSULATE	
Med Press			BOILER CODE		X RAY	
DOUBLE WALL			HEAVY WALL		STRESS RELIEF	
			ALLOY		COLOUR CODE	
5th Floor			Intrepid i Design, LLC. 503 North Twelfth Ave. Altoona, PA. 16601 Phone: (814) 941-4570 Fax: (814) 946-9776			
MAP-23						
			Job No		Drawing Name	Rev
			3RDANDLEA		SA-5-25	
DATE: 4/18/17	SIZE	SPEC				

Tag	Qty	Size	Gauge/Material	Joint	Description
110	1	20	24.0 Ga Galvanized	Slip	Reducer

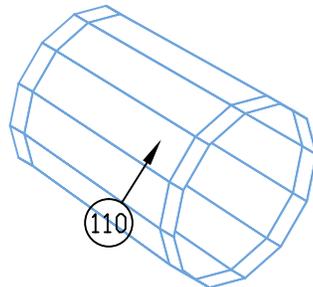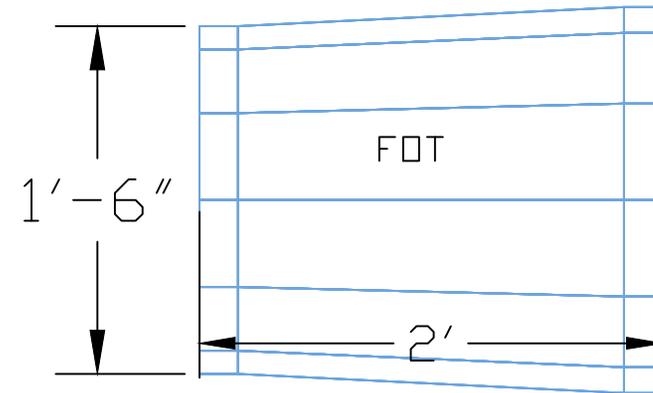



SERVICE			SHOP FABRICATE	X	STEAM,ELECT.TRACE
Med Press			FIELD FABRICATE		INSULATE
DOUBLE WALL			BOILER CODE		X RAY
5th Floor			HEAVY WALL		STRESS RELIEF
MAP-23			ALLOY		COLOUR CODE
			Intrepid i Design, LLC. 503 North Twelfth Ave. Altoona, PA. 16601 Phone: (814) 941-4570 Fax: (814) 946-9776		
			Job No	Drawing Name	
			3RDANDLEA	SA-5-26	
DATE: 4/18/17	SIZE	SPEC	Rev		

Tag	Qty	Size	Gauge/Material	Joint	Description
111	1	18	24.0 Ga Galvanized	Slip	Cut to Length Spiral Duct

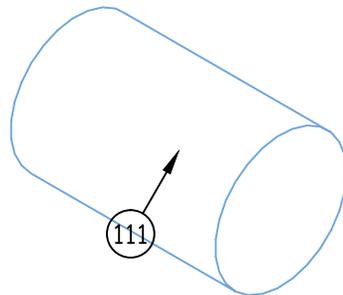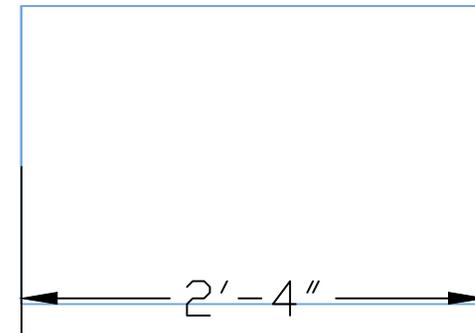



SERVICE			SHOP FABRICATE	X	STEAM,ELECT.TRACE	
Med Press			FIELD FABRICATE		INSULATE	
DOUBLE WALL			BOILER CODE		X RAY	
5th Floor			HEAVY WALL		STRESS RELIEF	
MAP-23			ALLOY		COLOUR CODE	
			Intrepid i Design, LLC. 503 North Twelfth Ave. Altoona, PA. 16601 Phone: (814) 941-4570 Fax: (814) 946-9776 Coordination Drawings			
			Job No	Drawing Name		Rev
			3RDANDLEA	SA-5-27		
DATE: 4/18/17	SIZE	SPEC				

Tag	Qty	Size	Gauge/Material	Joint	Description
112	1	18	24.0 Ga Galvanized	Slip	90-deg Elbow

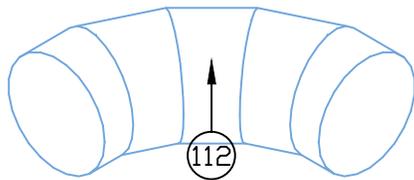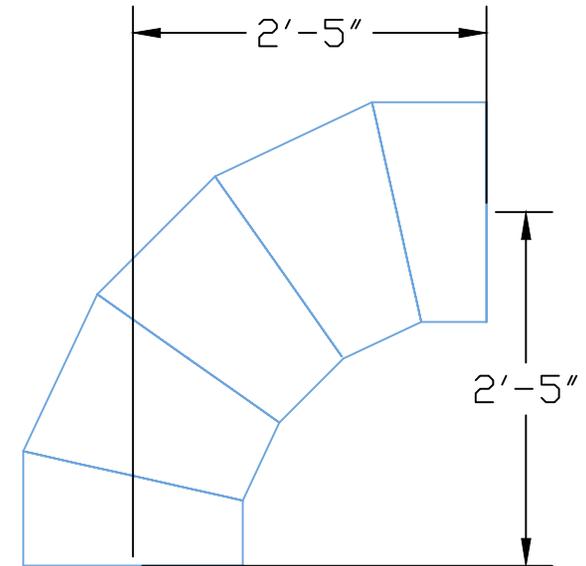



SERVICE			SHOP FABRICATE	X	STEAM,ELECT.TRACE	
Med Press			FIELD FABRICATE		INSULATE	
DOUBLE WALL			BOILER CODE		X RAY	
5th Floor			HEAVY WALL		STRESS RELIEF	
MAP-23			ALLOY		COLOUR CODE	
			Intrepid i Design, LLC. 503 North Twelfth Ave. Altoona, PA. 16601 Phone: (814) 941-4570 Fax: (814) 946-9776			
			Job No	Drawing Name		Rev
			3RDANDLEA	SA-5-28		
DATE: 4/18/17	SIZE	SPEC				

Tag	Qty	Size	Gauge/Material	Joint	Description
61	1	10	26.0 Ga Galvanized	Slip	Round/Oval Tap
113	1	18	24.0 Ga Galvanized	Slip	Cut to Length Spiral Duct

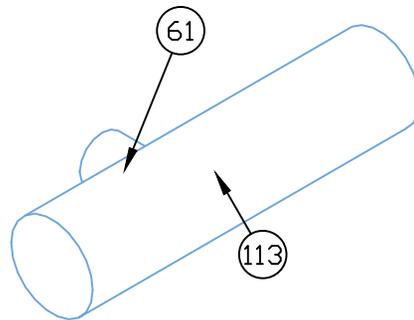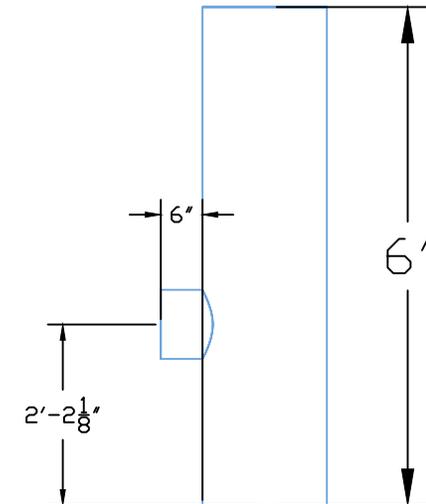



SERVICE			SHOP FABRICATE	X	STEAM,ELECT.TRACE	
Med Press			FIELD FABRICATE		INSULATE	
DOUBLE WALL			BOILER CODE		X RAY	
			HEAVY WALL		STRESS RELIEF	
			ALLOY		COLOUR CODE	
5th Floor			Intrepid i Design, LLC. 503 North Twelfth Ave. Altoona, PA. 16601 Phone: (814) 941-4570 Fax: (814) 946-9776			
MAP-23						
			Job No	Drawing Name		Rev
			3RDANDLEA	SA-5-29		
DATE: 4/18/17	SIZE	SPEC				

Tag	Qty	Size	Gauge/Material	Joint	Description
63	1	10	26.0 Ga Galvanized	Slip	Cut to Length Spiral Duct

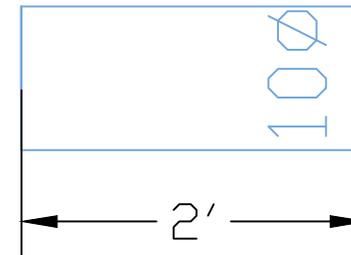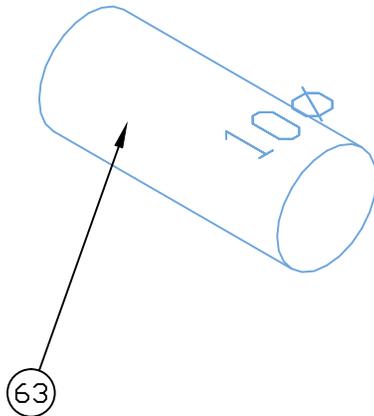



SERVICE			SHOP FABRICATE	X	STEAM,ELECT.TRACE	
Med Press			FIELD FABRICATE		INSULATE	
DOUBLE WALL			BOILER CODE		X RAY	
			HEAVY WALL		STRESS RELIEF	
5th Floor			ALLOY		COLOUR CODE	
MAP-23			Intrepid i Design, LLC. 503 North Twelfth Ave. Altoona, PA. 16601 Phone: (814) 941-4570 Fax: (814) 946-9776			
			Job No		Drawing Name	Rev
			3RDANDLEA		SA-5-30	
DATE: 4/18/17	SIZE	SPEC				

Tag	Qty	Size	Gauge/Material	Joint	Description
114	1	18	24.0 Ga Galvanized	Slip	Reducer

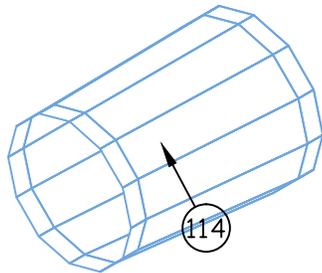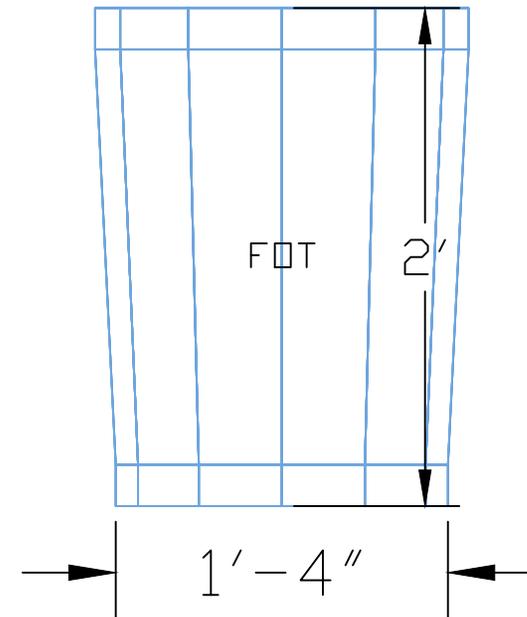



SERVICE			SHOP FABRICATE	X	STEAM,ELECT.TRACE
Med Press			FIELD FABRICATE		INSULATE
DOUBLE WALL			BOILER CODE		X RAY
5th Floor			HEAVY WALL		STRESS RELIEF
MAP-23			ALLOY		COLOUR CODE
			Intrepid i Design, LLC. 503 North Twelfth Ave. Altoona, PA. 16601 Phone: (814) 941-4570 Fax: (814) 946-9776		
			Job No	Drawing Name	Rev
			3RDANDLEA	SA-5-31	
DATE: 4/18/17	SIZE	SPEC			

Tag	Qty	Size	Gauge/Material	Joint	Description
65	1	6	26.0 Ga Galvanized	Slip	Round/Oval Tap
115	1	16	26.0 Ga Galvanized	Slip	Default Length Spiral Duct

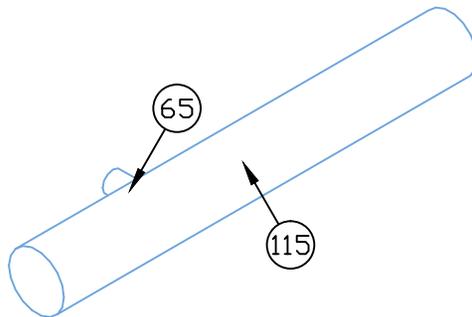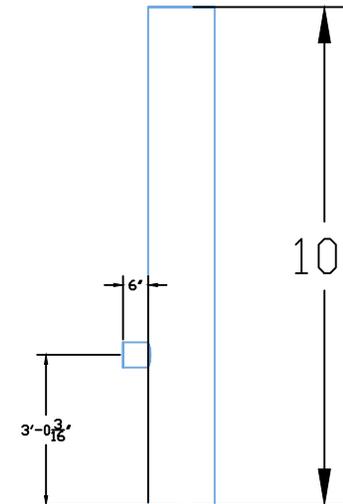



SERVICE			SHOP FABRICATE	X	STEAM,ELECT.TRACE
Med Press			FIELD FABRICATE		INSULATE
DOUBLE WALL			BOILER CODE		X RAY
			HEAVY WALL		STRESS RELIEF
			ALLOY		COLOUR CODE
5th Floor					
MAP-23			Intrepid i Design, LLC. 503 North Twelfth Ave. Altoona, PA. 16601 Phone: (814) 941-4570 Fax: (814) 946-9776		
			Coordination Drawings		
		Job No	Drawing Name		Rev
		3RDANDLEA	SA-5-32		
DATE: 4/18/17	SIZE	SPEC			

Tag	Qty	Size	Gauge/Material	Joint	Description
76	1	6	26.0 Ga Galvanized	Slip	Cut to Length Spiral Duct

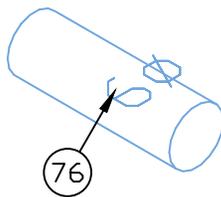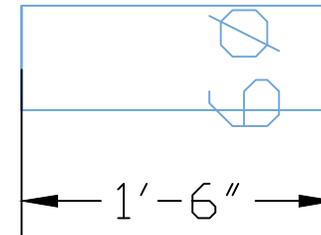



SERVICE			SHOP FABRICATE	X	STEAM,ELECT.TRACE
Med Press			FIELD FABRICATE		INSULATE
DOUBLE WALL			BOILER CODE		X RAY
5th Floor			HEAVY WALL		STRESS RELIEF
MAP-23			ALLOY		COLOUR CODE
			Intrepid i Design, LLC. 503 North Twelfth Ave. Altoona, PA. 16601 Phone: (814) 941-4570 Fax: (814) 946-9776		
			Job No	Drawing Name	Rev
			3RDANDLEA	SA-5-33	
DATE: 4/18/17	SIZE	SPEC			

Tag	Qty	Size	Gauge/Material	Joint	Description
116	1	16	26.0 Ga Galvanized	Slip	Reducer

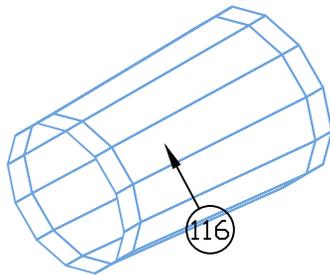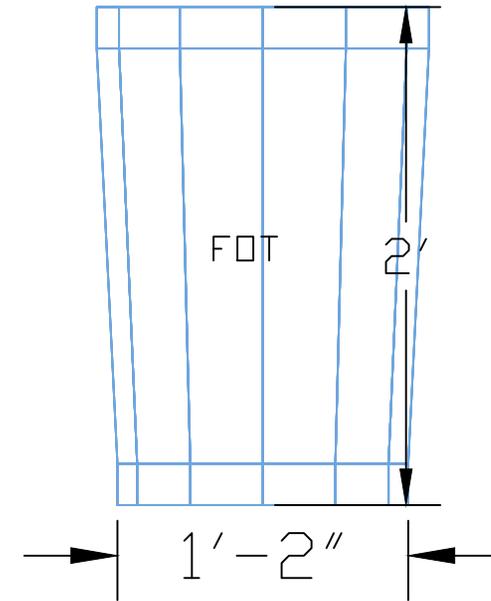



SERVICE			SHOP FABRICATE	X	STEAM,ELECT.TRACE
Med Press			FIELD FABRICATE		INSULATE
DOUBLE WALL			BOILER CODE		X RAY
5th Floor			HEAVY WALL		STRESS RELIEF
MAP-23			ALLOY		COLOUR CODE
			Intrepid i Design, LLC. 503 North Twelfth Ave. Altoona, PA. 16601 Phone: (814) 941-4570 Fax: (814) 946-9776		
			Job No	Drawing Name	
			3RDANDLEA	SA-5-34	
DATE: 4/18/17	SIZE	SPEC	Rev		

Tag	Qty	Size	Gauge/Material	Joint	Description
66	1	6	26.0 Ga Galvanized	Slip	Round/Oval Tap
117	1	14	26.0 Ga Galvanized	Slip	Default Length Spiral Duct

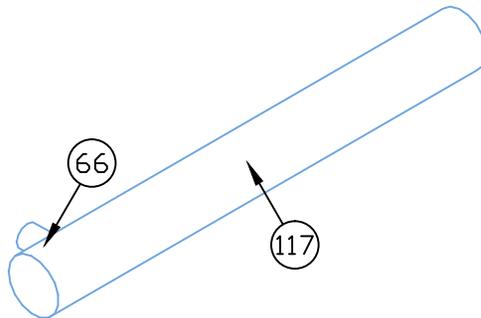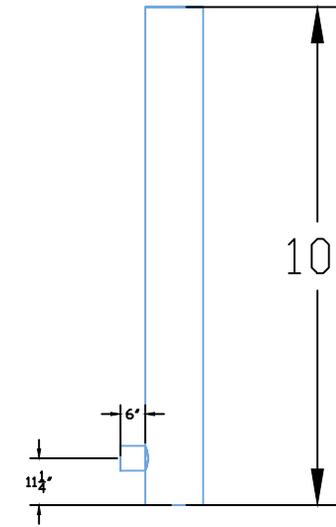



SERVICE			SHOP FABRICATE	X	STEAM,ELECT.TRACE
Med Press			FIELD FABRICATE		INSULATE
DOUBLE WALL			BOILER CODE		X RAY
			HEAVY WALL		STRESS RELIEF
			ALLOY		COLOUR CODE
5th Floor					
MAP-23					
			Intrepid  Design, LLC. 503 North Twelfth Ave. Altoona, PA. 16601 Phone: (814) 941-4570 Fax: (814) 946-9776		
			Coordination Drawings		
		Job No	Drawing Name		Rev
		3RDANDLEA	SA-5-35		
DATE: 4/18/17	SIZE	SPEC			

Tag	Qty	Size	Gauge/Material	Joint	Description
75	1	6	26.0 Ga Galvanized	Slip	Cut to Length Spiral Duct

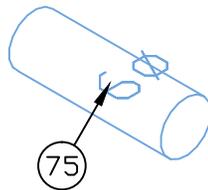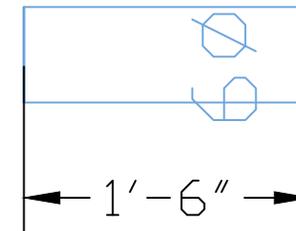



SERVICE			SHOP FABRICATE	X	STEAM,ELECT.TRACE	
			FIELD FABRICATE		INSULATE	
Med Press			BOILER CODE		X RAY	
DOUBLE WALL			HEAVY WALL		STRESS RELIEF	
			ALLOY		COLOUR CODE	
5th Floor			Intrepid i Design, LLC. 503 North Twelfth Ave. Altoona, PA. 16601 Phone: (814) 941-4570 Fax: (814) 946-9776 Coordination Drawings			
MAP-23						
			Job No	Drawing Name		Rev
			3RDANDLEA	SA-5-36		
DATE: 4/18/17	SIZE	SPEC				

Tag	Qty	Size	Gauge/Material	Joint	Description
118	1	14	26.0 Ga Galvanized	Slip	Reducer

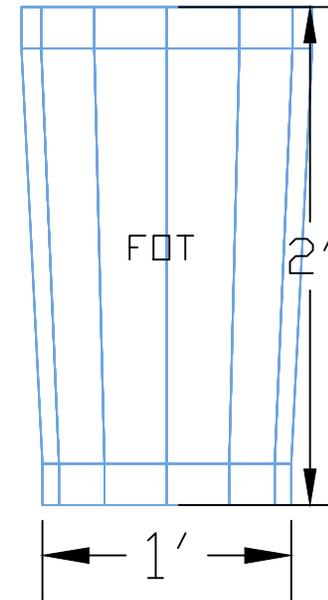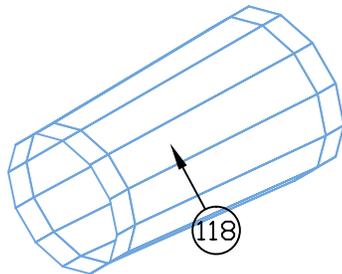



SERVICE			SHOP FABRICATE	X	STEAM,ELECT.TRACE	
Med Press			FIELD FABRICATE		INSULATE	
DOUBLE WALL			BOILER CODE		X RAY	
5th Floor			HEAVY WALL		STRESS RELIEF	
MAP-23			ALLOY		COLOUR CODE	
			Intrepid i Design, LLC. 503 North Twelfth Ave. Altoona, PA. 16601 Phone: (814) 941-4570 Fax: (814) 946-9776			
			Job No	Drawing Name		Rev
			3RDANDLEA	SA-5-37		
DATE: 4/18/17	SIZE	SPEC				

Tag	Qty	Size	Gauge/Material	Joint	Description
119	1	12	26.0 Ga Galvanized	Slip	Default Length Spiral Duct

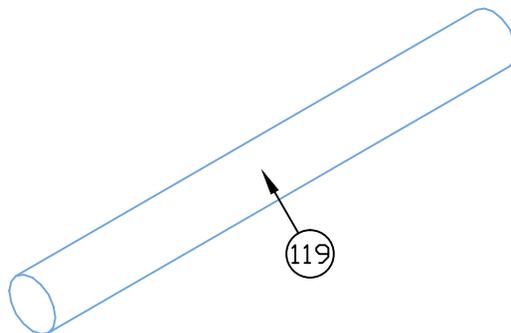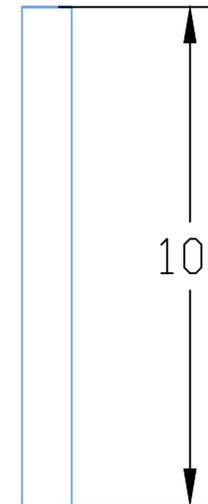



SERVICE			SHOP FABRICATE	X	STEAM,ELECT.TRACE	
Med Press			FIELD FABRICATE		INSULATE	
DOUBLE WALL			BOILER CODE		X RAY	
5th Floor			HEAVY WALL		STRESS RELIEF	
MAP-23			ALLOY		COLOUR CODE	
			Intrepid i Design, LLC. 503 North Twelfth Ave. Altoona, PA. 16601 Phone: (814) 941-4570 Fax: (814) 946-9776 Coordination Drawings			
			Job No	Drawing Name		Rev
			3RDANDLEA	SA-5-38		
DATE: 4/18/17	SIZE	SPEC				

Tag	Qty	Size	Gauge/Material	Joint	Description
67	1	6	26.0 Ga Galvanized	Slip	Round/Oval Tap
120	1	12	26.0 Ga Galvanized	Slip	Default Length Spiral Duct

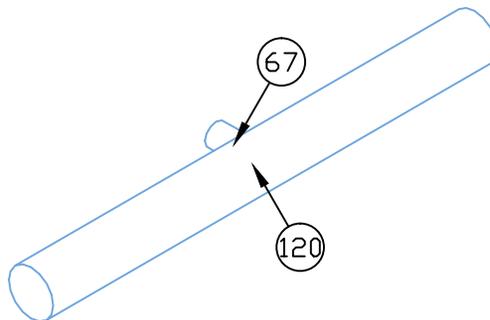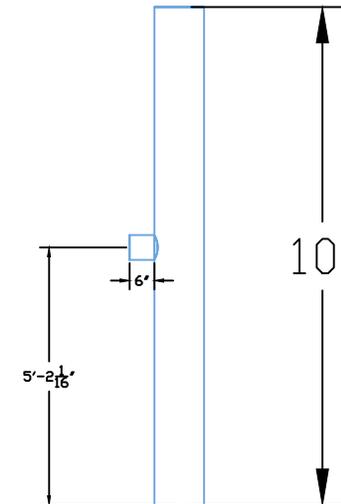



SERVICE			SHOP FABRICATE	X	STEAM,ELECT.TRACE
			FIELD FABRICATE		INSULATE
Med Press			BOILER CODE		X RAY
DOUBLE WALL			HEAVY WALL		STRESS RELIEF
			ALLOY		COLOUR CODE
5th Floor			Intrepid i Design, LLC. 503 North Twelfth Ave. Altoona, PA. 16601 Phone: (814) 941-4570 Fax: (814) 946-9776		
MAP-23					
			Job No	Drawing Name	
				SA-5-39	
DATE: 4/18/17	SIZE	SPEC	3RDANDLEA		Rev

Tag	Qty	Size	Gauge/Material	Joint	Description
72	1	6	26.0 Ga Galvanized	Slip	Cut to Length Spiral Duct

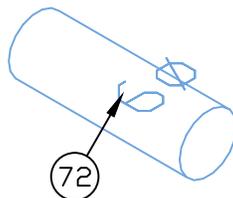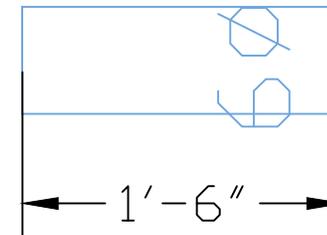



SERVICE			SHOP FABRICATE	X	STEAM,ELECT.TRACE
Med Press			FIELD FABRICATE		INSULATE
DOUBLE WALL			BOILER CODE		X RAY
			HEAVY WALL		STRESS RELIEF
			ALLOY		COLOUR CODE
5th Floor			Intrepid i Design, LLC. 503 North Twelfth Ave. Altoona, PA. 16601 Phone: (814) 941-4570 Fax: (814) 946-9776		
MAP-23					
			Job No	Drawing Name	
			3RDANDLEA	SA-5-40	
DATE: 4/18/17	SIZE	SPEC			Rev

Tag	Qty	Size	Gauge/Material	Joint	Description
121	1	12	26.0 Ga Galvanized	Slip	Reducer

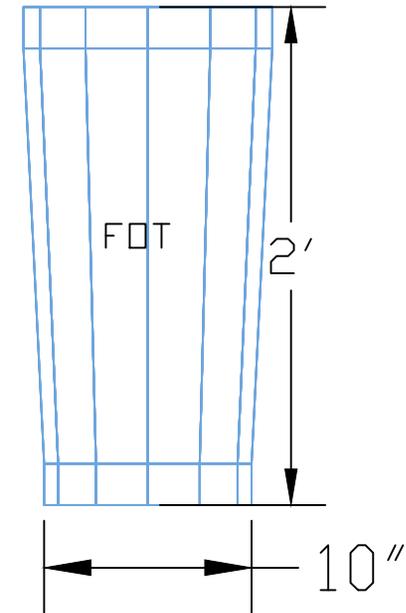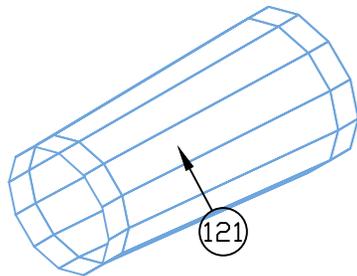



SERVICE			SHOP FABRICATE	X	STEAM,ELECT.TRACE
Med Press			FIELD FABRICATE		INSULATE
DOUBLE WALL			BOILER CODE		X RAY
5th Floor			HEAVY WALL		STRESS RELIEF
MAP-23			ALLOY		COLOUR CODE
			Intrepid i Design, LLC. 503 North Twelfth Ave. Altoona, PA. 16601 Phone: (814) 941-4570 Fax: (814) 946-9776		
			Job No	Drawing Name	Rev
			3RDANDLEA	SA-5-41	
DATE: 4/18/17	SIZE	SPEC			

Tag	Qty	Size	Gauge/Material	Joint	Description
122	1	10	26.0 Ga Galvanized	Slip	Cut to Length Spiral Duct

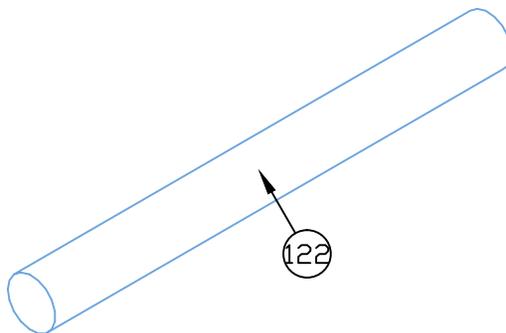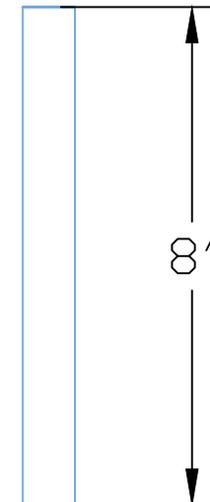



SERVICE			SHOP FABRICATE	X	STEAM,ELECT.TRACE	
Med Press			FIELD FABRICATE		INSULATE	
DOUBLE WALL			BOILER CODE		X RAY	
			HEAVY WALL		STRESS RELIEF	
5th Floor			ALLOY		COLOUR CODE	
MAP-23			Intrepid i Design, LLC. 503 North Twelfth Ave. Altoona, PA. 16601 Phone: (814) 941-4570 Fax: (814) 946-9776 Coordination Drawings			
			Job No	Drawing Name		Rev
			3RDANDLEA	SA-5-42		
DATE: 4/18/17	SIZE	SPEC				

Tag	Qty	Size	Gauge/Material	Joint	Description
123	1	10	26.0 Ga Galvanized	Slip	90-deg Elbow

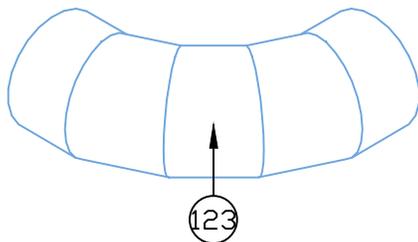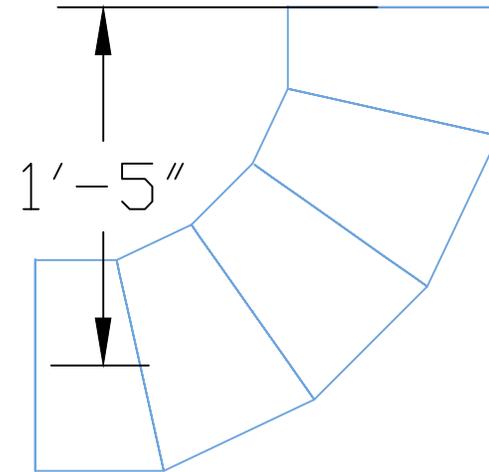



SERVICE			SHOP FABRICATE	X	STEAM,ELECT.TRACE	
Med Press			FIELD FABRICATE		INSULATE	
DOUBLE WALL			BOILER CODE		X RAY	
5th Floor			HEAVY WALL		STRESS RELIEF	
MAP-23			ALLOY		COLOUR CODE	
			Intrepid i Design, LLC. 503 North Twelfth Ave. Altoona, PA. 16601 Phone: (814) 941-4570 Fax: (814) 946-9776			
			Job No	Drawing Name		Rev
			3RDANDLEA	SA-5-43		
DATE: 4/18/17	SIZE	SPEC				

Tag	Qty	Size	Gauge/Material	Joint	Description
69	1	10	26.0 Ga Galvanized	Slip	Reducer

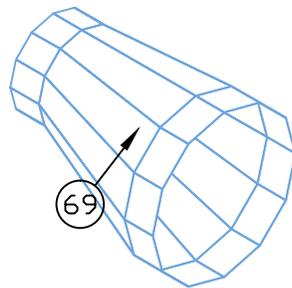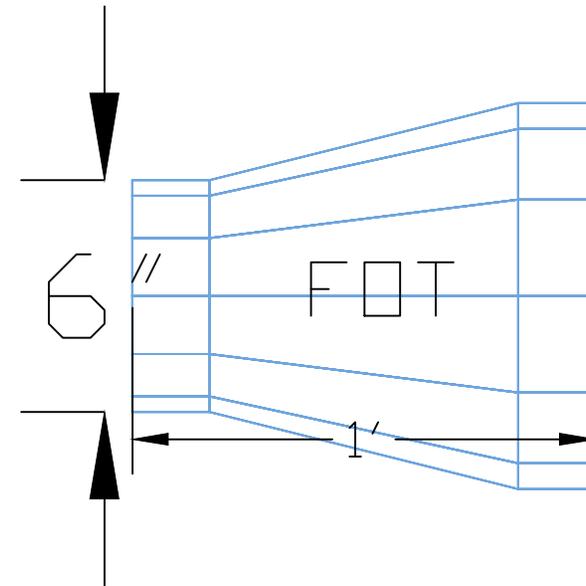



SERVICE			SHOP FABRICATE	X	STEAM,ELECT.TRACE	
Med Press			FIELD FABRICATE		INSULATE	
DOUBLE WALL			BOILER CODE		X RAY	
			HEAVY WALL		STRESS RELIEF	
			ALLOY		COLOUR CODE	
5th Floor			Intrepid i Design, LLC. 503 North Twelfth Ave. Altoona, PA. 16601 Phone: (814) 941-4570 Fax: (814) 946-9776			
MAP-23						
			Job No	Drawing Name		Rev
			3RDANDLEA	SA-5-44		
DATE: 4/18/17	SIZE	SPEC				

Tag	Qty	Size	Gauge/Material	Joint	Description
70	1	6	26.0 Ga Galvanized	Slip	Cut to Length Spiral Duct

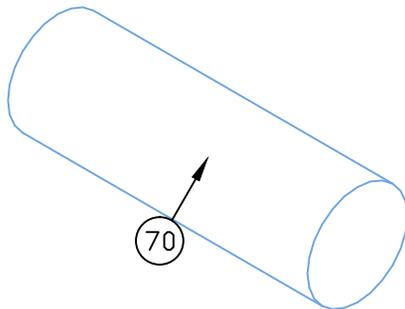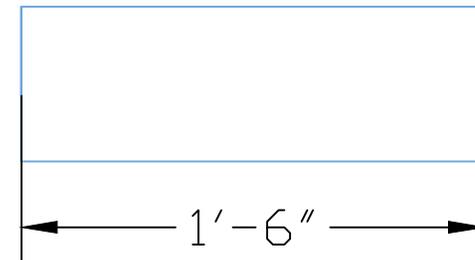



SERVICE			SHOP FABRICATE	X	STEAM,ELECT.TRACE	
Med Press			FIELD FABRICATE		INSULATE	
DOUBLE WALL			BOILER CODE		X RAY	
			HEAVY WALL		STRESS RELIEF	
5th Floor			ALLOY		COLOUR CODE	
MAP-23			Intrepid i Design, LLC. 503 North Twelfth Ave. Altoona, PA. 16601 Phone: (814) 941-4570 Fax: (814) 946-9776			
			Job No		Drawing Name	Rev
			3RDANDLEA		SA-5-45	
DATE: 4/18/17	SIZE	SPEC				

Tag	Qty	Size	Gauge/Material	Joint	Description
47	1	46/24	20.0 Ga Galvanized	□VAL-MATE	Flexible Connector

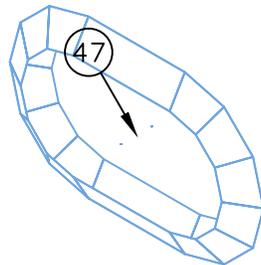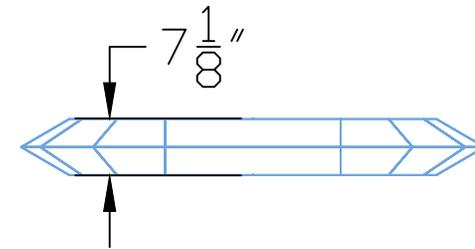



SERVICE			SHOP FABRICATE	X	STEAM,ELECT.TRACE	
Med Press			FIELD FABRICATE		INSULATE	
DOUBLE WALL			BOILER CODE		X RAY	
5th Floor			HEAVY WALL		STRESS RELIEF	
MAP-23			ALLOY		COLOUR CODE	
			Intrepid i Design, LLC. 503 North Twelfth Ave. Altoona, PA. 16601 Phone: (814) 941-4570 Fax: (814) 946-9776 Coordination Drawings			
			Job No	Drawing Name		Rev
			3RDANDLEA	SA-5-46		
DATE: 4/18/17	SIZE	SPEC				

Tag	Qty	Size	Gauge/Material	Joint	Description
46	1	49/18	20.0 Ga Galvanized	OVAL-MATE	Reducer

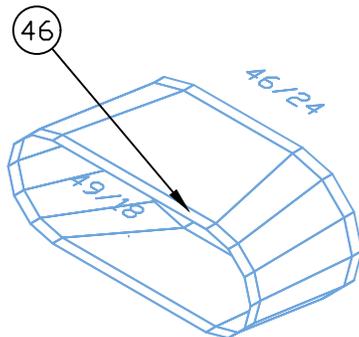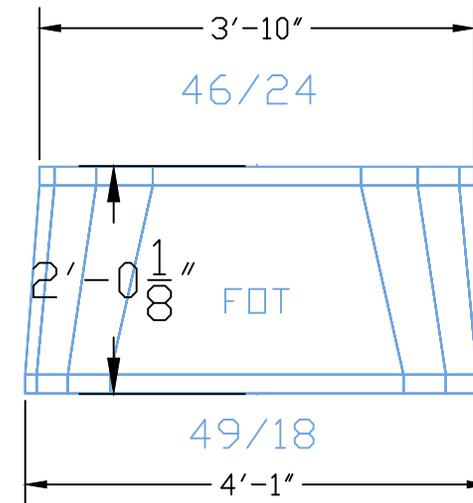



SERVICE			SHOP FABRICATE	X	STEAM,ELECT.TRACE	
Med Press			FIELD FABRICATE		INSULATE	
DOUBLE WALL			BOILER CODE		X RAY	
5th Floor			HEAVY WALL		STRESS RELIEF	
MAP-23			ALLOY		COLOUR CODE	
			Intrepid i Design, LLC. 503 North Twelfth Ave. Altoona, PA. 16601 Phone: (814) 941-4570 Fax: (814) 946-9776			
			Job No	Drawing Name		Rev
			3RDANDLEA	SA-5-47		
DATE: 4/18/17	SIZE	SPEC				

Tag	Qty	Size	Gauge/Material	Joint	Description
2	1	51/20	18.0 Ga Galvanized	OVAL-MATE	Default Length Spiral Duct

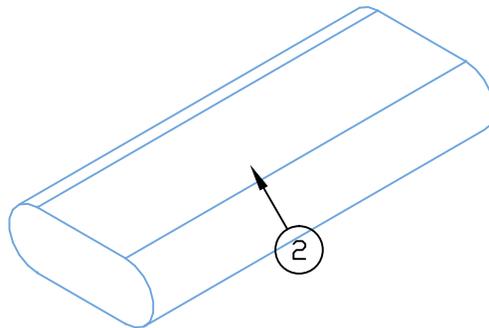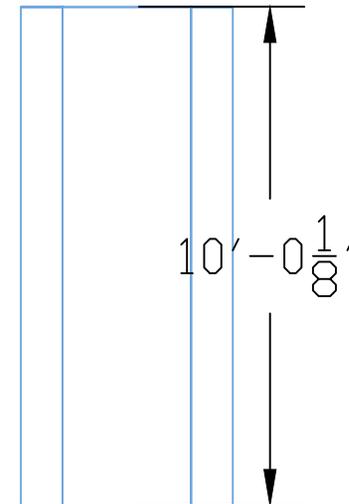



SERVICE			SHOP FABRICATE	X	STEAM,ELECT.TRACE
Med Press			FIELD FABRICATE		INSULATE
DOUBLE WALL			BOILER CODE		X RAY
5th Floor			HEAVY WALL		STRESS RELIEF
MAP-23			ALLOY		COLOUR CODE
			Intrepid i Design, LLC. 503 North Twelfth Ave. Altoona, PA. 16601 Phone: (814) 941-4570 Fax: (814) 946-9776 Coordination Drawings		
		Job No	Drawing Name		Rev
DATE: 4/18/17		SIZE	3RDANDLEA	SA-5-48	
		SPEC			

Tag	Qty	Size	Gauge/Material	Joint	Description
9	1	51/20	18.0 Ga Galvanized	OVAL-MATE	Cut to Length Spiral Duct

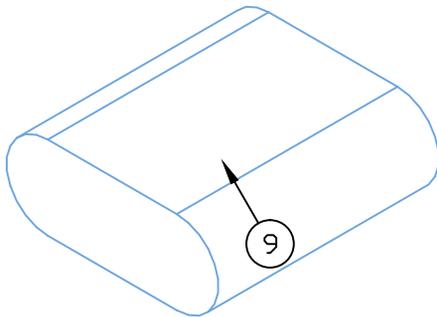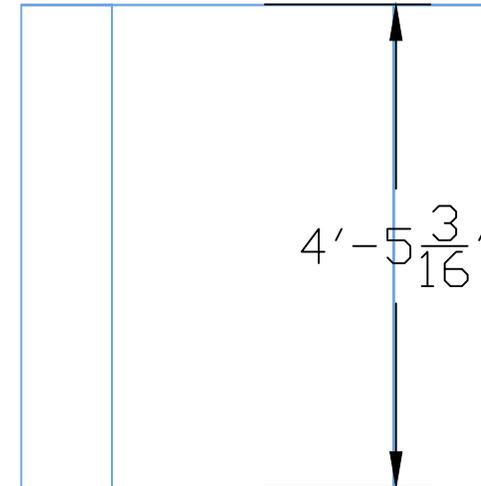



SERVICE			SHOP FABRICATE	X	STEAM,ELECT.TRACE	
Med Press			FIELD FABRICATE		INSULATE	
DOUBLE WALL			BOILER CODE		X RAY	
5th Floor			HEAVY WALL		STRESS RELIEF	
MAP-23			ALLOY		COLOUR CODE	
			Intrepid i Design, LLC. 503 North Twelfth Ave. Altoona, PA. 16601 Phone: (814) 941-4570 Fax: (814) 946-9776			
			Job No	Drawing Name		Rev
			3RDANDLEA	SA-5-49		
DATE: 4/18/17	SIZE	SPEC				

Tag	Qty	Size	Gauge/Material	Joint	Description
5	1	51/20	18.0 Ga Galvanized	□VAL-MATE	45-deg Y- branch

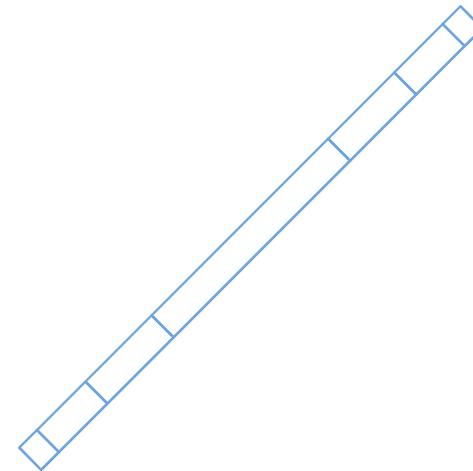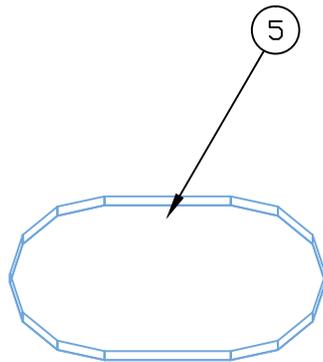



SERVICE			SHOP FABRICATE	X	STEAM,ELECT.TRACE
Med Press			FIELD FABRICATE		INSULATE
DOUBLE WALL			BOILER CODE		X RAY
5th Floor			HEAVY WALL		STRESS RELIEF
MAP-23			ALLOY		COLOUR CODE
			Intrepid i Design, LLC. 503 North Twelfth Ave. Altoona, PA. 16601 Phone: (814) 941-4570 Fax: (814) 946-9776 Coordination Drawings		
		Job No	Drawing Name		Rev
		3RDANDLEA	SA-5-50		
DATE: 4/18/17	SIZE	SPEC			

Tag	Qty	Size	Gauge/Material	Joint	Description
6	1	33/24	22.0 Ga Galvanized	□VAL-MATE	Non-90 Elbow

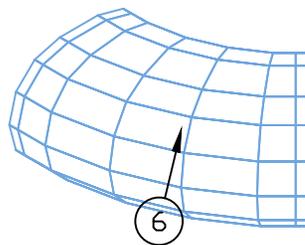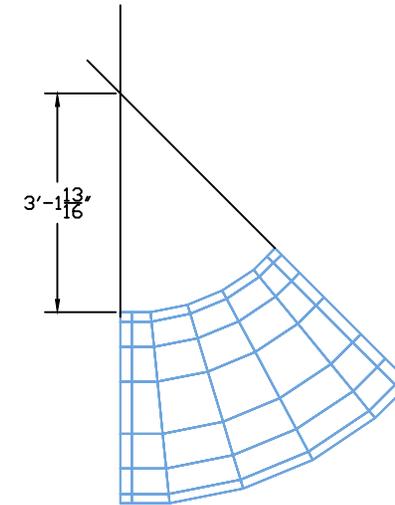



SERVICE			SHOP FABRICATE	X	STEAM,ELECT.TRACE
Med Press			FIELD FABRICATE		INSULATE
DOUBLE WALL			BOILER CODE		X RAY
5th Floor			HEAVY WALL		STRESS RELIEF
MAP-23			ALLOY		COLOUR CODE
Intrepid i Design, LLC.			503 North Twelfth Ave. Altoona, PA. 16601 Phone: (814) 941-4570 Fax: (814) 946-9776		
Coordination Drawings			Job No	Drawing Name	Rev
DATE: 4/18/17			3RDANDLEA	SA-5-51	
SIZE			SPEC		

Tag	Qty	Size	Gauge/Material	Joint	Description
9	1	33/24	22.0 Ga Galvanized	□VAL-MATE	Default Length Spiral Duct
142	1	6	26.0 Ga Galvanized	Slip	Round/□val Tap

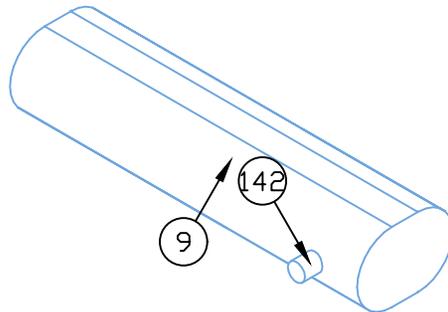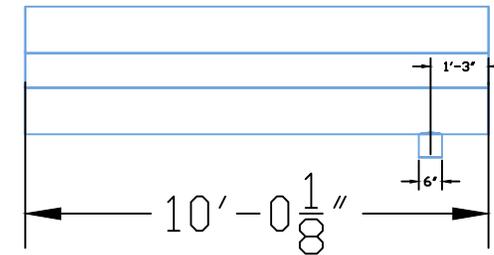

SERVICE			SHOP FABRICATE	X	STEAM,ELECT.TRACE
Med Press			FIELD FABRICATE		INSULATE
DOUBLE WALL			BOILER CODE		X RAY
5th Floor			HEAVY WALL		STRESS RELIEF
MAP-23			ALLOY		COLOUR CODE
			Intrepid 1 Design, LLC. 503 North Twelfth Ave. Altoona, PA. 16601 Phone: (814) 941-4570 Fax: (814) 946-9776		
			Job No	Drawing Name	
			3RDANDLEA	SA-5-52	
DATE: 4/18/17	SIZE	SPEC			Rev



Tag	Qty	Size	Gauge/Material	Joint	Description
38	1	33/24	22.0 Ga Galvanized	□VAL-MATE	Cut to Length Spiral Duct
148	1	7	26.0 Ga Galvanized	Slip	Round/□val Tap
198	1	12	26.0 Ga Galvanized	Slip	Round/□val Tap

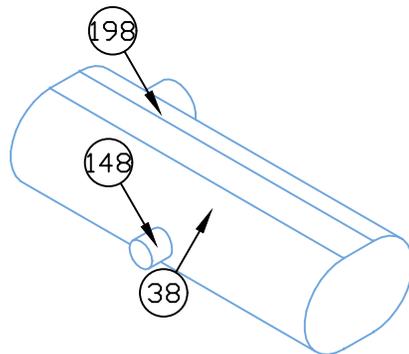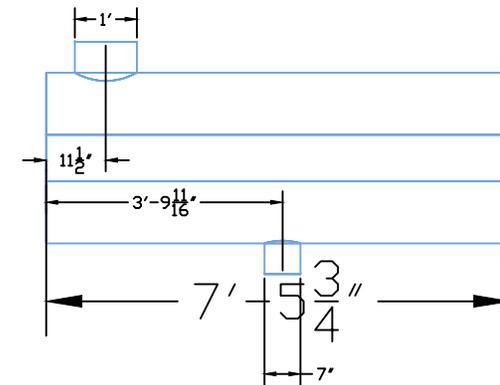

SERVICE			SHOP FABRICATE	X	STEAM,ELECT.TRACE	
Med Press			FIELD FABRICATE		INSULATE	
DOUBLE WALL			BOILER CODE		X RAY	
			HEAVY WALL		STRESS RELIEF	
			ALLOY		COLOUR CODE	
5th Floor						
MAP-23						
DATE: 4/18/17			SIZE	SPEC	3RDANDLEA	Rev
			Job No		Drawing Name	Rev
					SA-5-53	



Intrepid i Design, LLC.
 Coordination Drawings
 503 North Twelfth Ave.
 Altoona, PA. 16601
 Phone: (814) 941-4570
 Fax: (814) 946-9776

Tag	Qty	Size	Gauge/Material	Joint	Description
8	1	33/24	22.0 Ga Galvanized	OVAL-MATE	OFFSET

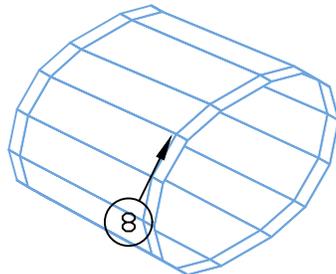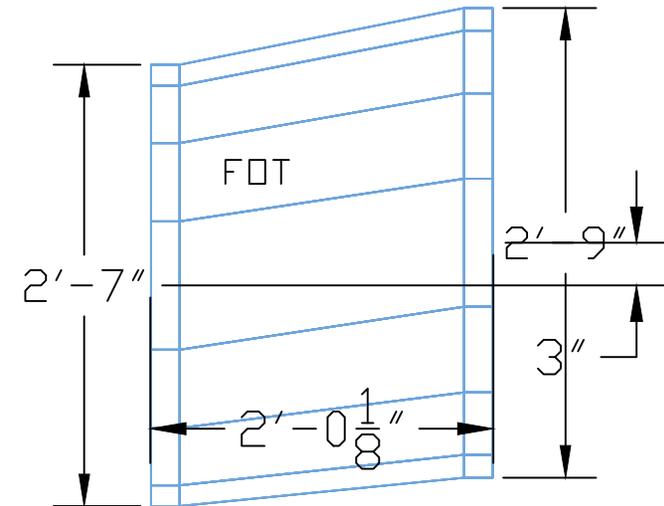



SERVICE			SHOP FABRICATE	X	STEAM,ELECT.TRACE	
Med Press			FIELD FABRICATE		INSULATE	
DOUBLE WALL			BOILER CODE		X RAY	
			HEAVY WALL		STRESS RELIEF	
			ALLOY		COLOUR CODE	
5th Floor			Intrepid i Design, LLC. 503 North Twelfth Ave. Altoona, PA. 16601 Phone: (814) 941-4570 Fax: (814) 946-9776			
MAP-23						
			Job No	Drawing Name		Rev
			3RDANDLEA	SA-5-54		
DATE: 4/18/17	SIZE	SPEC				

Tag	Qty	Size	Gauge/Material	Joint	Description
13	1	31/22	22.0 Ga Galvanized	ØVAL-MATE	Cut to Length Spiral Duct
63	1	10	26.0 Ga Galvanized	Slip	Round/Øval Tap
189	1	7	26.0 Ga Galvanized	Slip	Round/Øval Tap

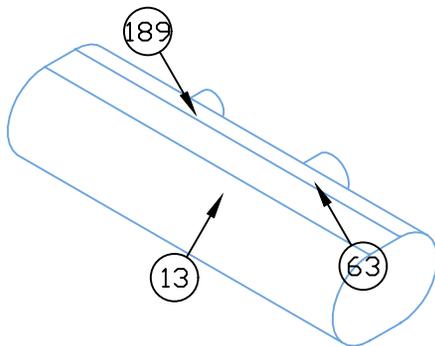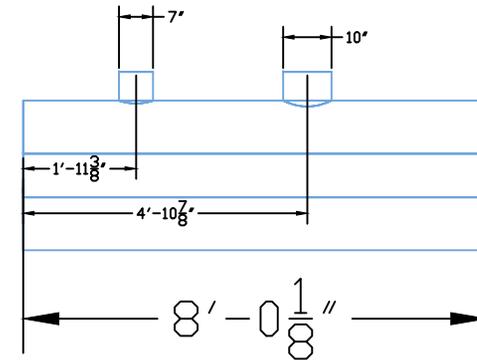



SERVICE			SHOP FABRICATE	X	STEAM,ELECT.TRACE
Med Press			FIELD FABRICATE		INSULATE
DOUBLE WALL			BOILER CODE		X RAY
			HEAVY WALL		STRESS RELIEF
			ALLOY		COLOUR CODE
5th Floor			Intrepid 1 Design, LLC. 503 North Twelfth Ave. Altoona, PA. 16601 Phone: (814) 941-4570 Fax: (814) 946-9776		
MAP-23					
			Job No	Drawing Name	
				SA-5-55	
DATE: 4/18/17	SIZE	SPEC	3RDANDLEA		Rev

Tag	Qty	Size	Gauge/Material	Joint	Description
4	1	12	26.0 Ga Galvanized	Slip	Cut to Length Spiral Duct

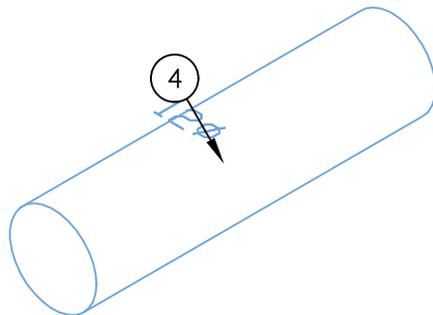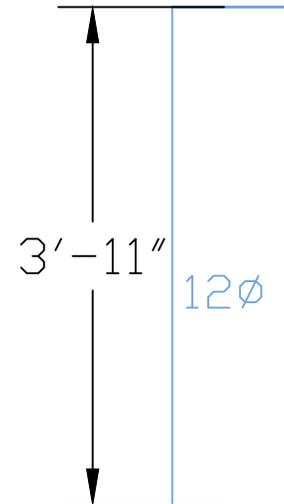



SERVICE		SHOP FABRICATE	X	STEAM,ELECT.TRACE	
Med Press		FIELD FABRICATE		INSULATE	
DOUBLE WALL		BOILER CODE		X RAY	
5th Floor		HEAVY WALL		STRESS RELIEF	
MAP-23		ALLOY		COLOUR CODE	
		Intrepid i Design, LLC. 503 North Twelfth Ave. Altoona, PA. 16601 Phone: (814) 941-4570 Fax: (814) 946-9776 Coordination Drawings			
		Job No	Drawing Name		Rev
		3RDANDLEA	SA-5-56		
DATE: 4/18/17	SIZE	SPEC			

Tag	Qty	Size	Gauge/Material	Joint	Description
201	1	12	26.0 Ga Galvanized	Slip	90-deg Elbow

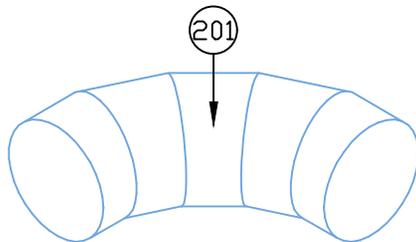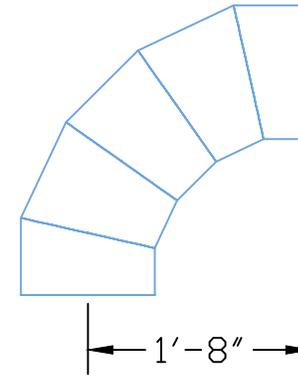



SERVICE			SHOP FABRICATE	X	STEAM,ELECT.TRACE	
Med Press			FIELD FABRICATE		INSULATE	
DOUBLE WALL			BOILER CODE		X RAY	
5th Floor			HEAVY WALL		STRESS RELIEF	
MAP-23			ALLOY		COLOUR CODE	
			Intrepid i Design, LLC. 503 North Twelfth Ave. Altoona, PA. 16601 Phone: (814) 941-4570 Fax: (814) 946-9776 Coordination Drawings			
			Job No	Drawing Name		Rev
			3RDANDLEA	SA-5-57		
DATE: 4/18/17	SIZE	SPEC				

Tag	Qty	Size	Gauge/Material	Joint	Description
5	1	12	26.0 Ga Galvanized	Slip	Cut to Length Spiral Duct

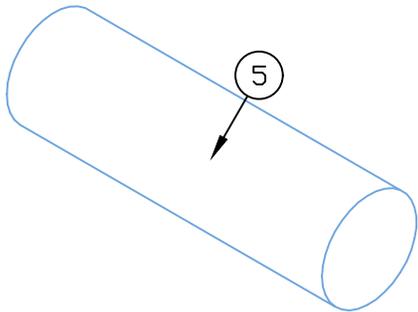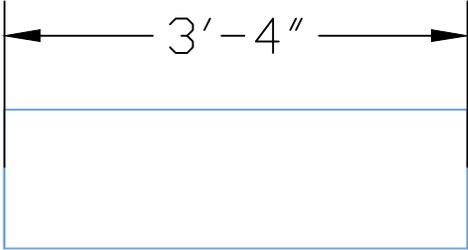



SERVICE			SHOP FABRICATE	X	STEAM,ELECT.TRACE	
Med Press			FIELD FABRICATE		INSULATE	
DOUBLE WALL			BOILER CODE		X RAY	
5th Floor			HEAVY WALL		STRESS RELIEF	
MAP-23			ALLOY		COLOUR CODE	
			Intrepid i Design, LLC. 503 North Twelfth Ave. Altoona, PA. 16601 Phone: (814) 941-4570 Fax: (814) 946-9776			
			Job No	Drawing Name		Rev
			3RDANDLEA	SA-5-58		
DATE: 4/18/17	SIZE	SPEC				

Tag	Qty	Size	Gauge/Material	Joint	Description
150	1	7	26.0 Ga Galvanized	Slip	Default Length Spiral Duct

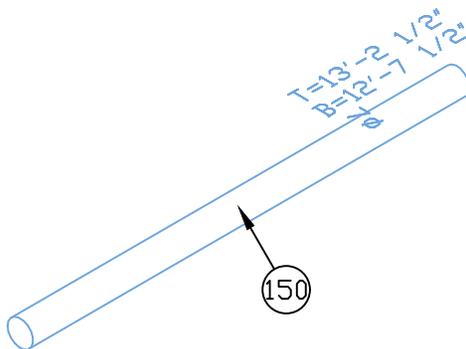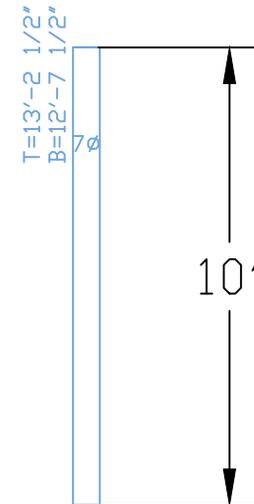

SERVICE			SHOP FABRICATE	X	STEAM,ELECT.TRACE
Med Press			FIELD FABRICATE		INSULATE
DOUBLE WALL			BOILER CODE		X RAY
			HEAVY WALL		STRESS RELIEF
			ALLOY		COLOUR CODE
5th Floor					
MAP-23					
			Intrepid i Design, LLC. 503 North Twelfth Ave. Altoona, PA. 16601 Phone: (814) 941-4570 Fax: (814) 946-9776		
			Job No	Drawing Name	Rev
			3RDANDLEA	SA-5-59	
DATE: 4/18/17	SIZE	SPEC			



Tag	Qty	Size	Gauge/Material	Joint	Description
6	1	7	26.0 Ga Galvanized	Slip	Cut to Length Spiral Duct

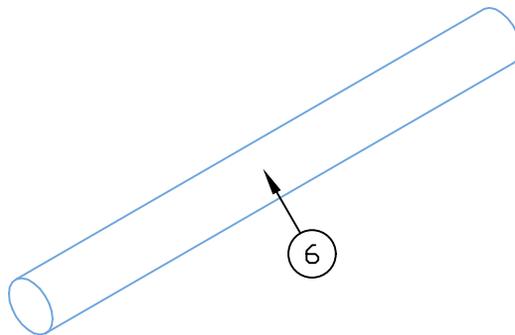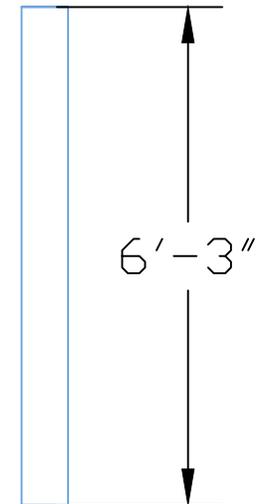

SERVICE			SHOP FABRICATE	X	STEAM,ELECT.TRACE
Med Press			FIELD FABRICATE		INSULATE
DOUBLE WALL			BOILER CODE		X RAY
			HEAVY WALL		STRESS RELIEF
			ALLOY		COLOUR CODE
5th Floor					
MAP-23					
DATE: 4/18/17			SIZE	SPEC	3RDANDLEA



Intrepid i Design, LLC.		503 North Twelfth Ave. Altoona, PA. 16601 Phone: (814) 941-4570 Fax: (814) 946-9776	
Coordination Drawings			
Job No	Drawing Name	Rev	
	SA-5-60		

Tag	Qty	Size	Gauge/Material	Joint	Description
7	1	6	26.0 Ga Galvanized	Slip	Cut to Length Spiral Duct

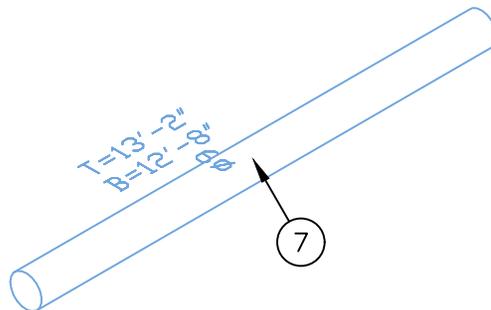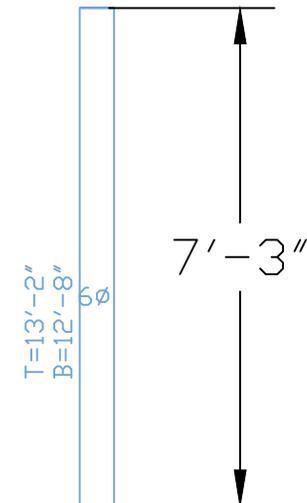



SERVICE			SHOP FABRICATE	X	STEAM,ELECT.TRACE
Med Press			FIELD FABRICATE		INSULATE
DOUBLE WALL			BOILER CODE		X RAY
5th Floor			HEAVY WALL		STRESS RELIEF
MAP-23			ALLOY		COLOUR CODE
			Intrepid i Design, LLC. 503 North Twelfth Ave. Altoona, PA. 16601 Phone: (814) 941-4570 Fax: (814) 946-9776 Coordination Drawings		
		Job No	Drawing Name		Rev
		3RDANDLEA	SA-5-61		
DATE: 4/18/17	SIZE	SPEC			

Tag	Qty	Size	Gauge/Material	Joint	Description
145	1	6	26.0 Ga Galvanized	Slip	90-deg Elbow

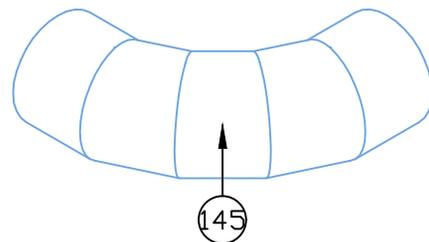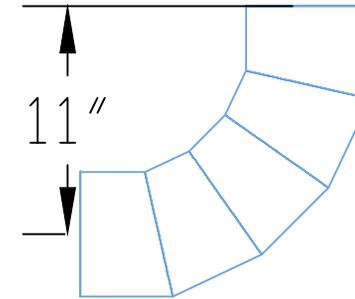



SERVICE		SHOP FABRICATE	X	STEAM,ELECT.TRACE	
Med Press		FIELD FABRICATE		INSULATE	
DOUBLE WALL		BOILER CODE		X RAY	
		HEAVY WALL		STRESS RELIEF	
		ALLOY		COLOUR CODE	
5th Floor		Intrepid i Design, LLC. 503 North Twelfth Ave. Altoona, PA. 16601 Phone: (814) 941-4570 Fax: (814) 946-9776			
MAP-23					
				Job No	Drawing Name
				3RDANDLEA	SA-5-62
DATE: 4/18/17	SIZE	SPEC		Rev	

Tag	Qty	Size	Gauge/Material	Joint	Description
146	1	6	26.0 Ga Galvanized	Slip	Cut to Length Spiral Duct

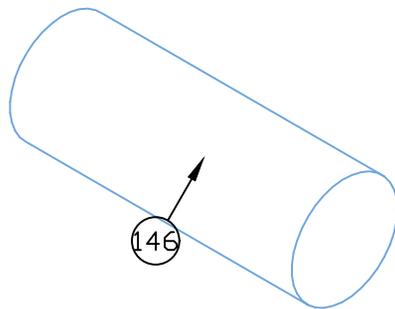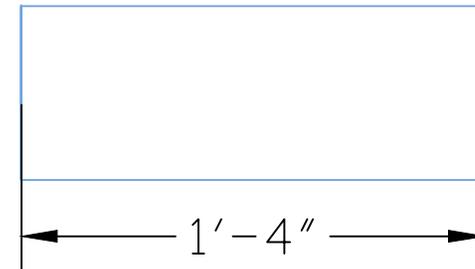



SERVICE			SHOP FABRICATE	X	STEAM,ELECT.TRACE	
Med Press			FIELD FABRICATE		INSULATE	
DOUBLE WALL			BOILER CODE		X RAY	
5th Floor			HEAVY WALL		STRESS RELIEF	
MAP-23			ALLOY		COLOUR CODE	
			Intrepid i Design, LLC. 503 North Twelfth Ave. Altoona, PA. 16601 Phone: (814) 941-4570 Fax: (814) 946-9776 Coordination Drawings			
			Job No	Drawing Name		Rev
			3RDANDLEA	SA-5-63		
DATE: 4/18/17	SIZE	SPEC				

Tag	Qty	Size	Gauge/Material	Joint	Description
65	1	10	26.0 Ga Galvanized	Slip	Default Length Spiral Duct

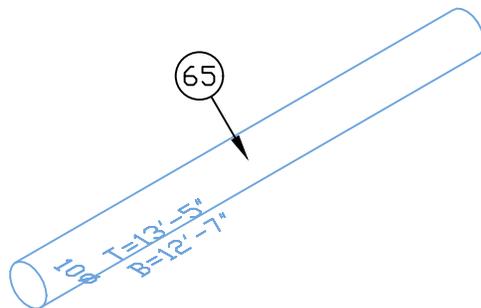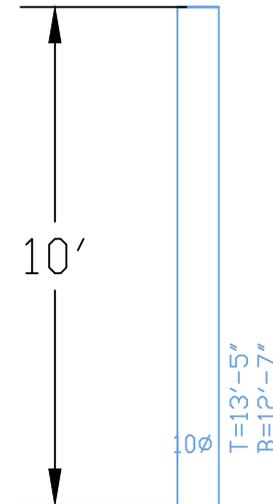



SERVICE			SHOP FABRICATE	X	STEAM,ELECT.TRACE
Med Press			FIELD FABRICATE		INSULATE
DOUBLE WALL			BOILER CODE		X RAY
5th Floor			HEAVY WALL		STRESS RELIEF
MAP-23			ALLOY		COLOUR CODE
			Intrepid i Design, LLC. 503 North Twelfth Ave. Altoona, PA. 16601 Phone: (814) 941-4570 Fax: (814) 946-9776		
			Job No	Drawing Name	
			3RDANDLEA	SA-5-64	
DATE: 4/18/17	SIZE	SPEC	Rev		

Tag	Qty	Size	Gauge/Material	Joint	Description
66	1	10	26.0 Ga Galvanized	Slip	90-deg Elbow

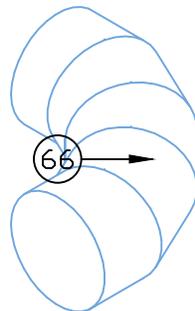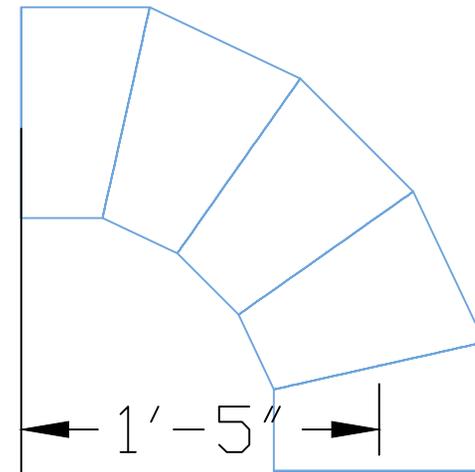



SERVICE			SHOP FABRICATE	X	STEAM,ELECT.TRACE
Med Press			FIELD FABRICATE		INSULATE
DOUBLE WALL			BOILER CODE		X RAY
5th Floor			HEAVY WALL		STRESS RELIEF
MAP-23			ALLOY		COLOUR CODE
			Intrepid i Design, LLC. 503 North Twelfth Ave. Altoona, PA. 16601 Phone: (814) 941-4570 Fax: (814) 946-9776		
			Job No	Drawing Name	Rev
			3RDANDLEA	SA-5-65	
DATE: 4/18/17	SIZE	SPEC			

Tag	Qty	Size	Gauge/Material	Joint	Description
67	1	10	26.0 Ga Galvanized	Slip	Cut to Length Spiral Duct

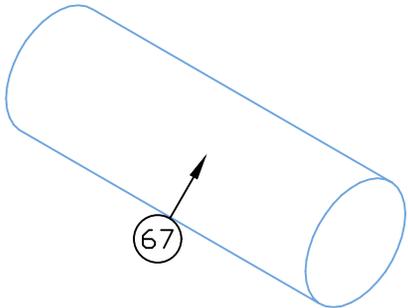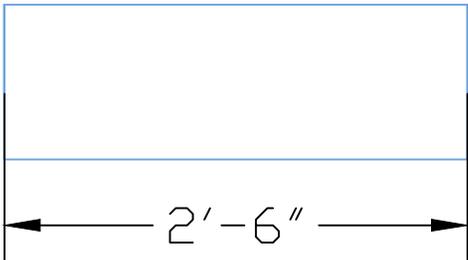



SERVICE			SHOP FABRICATE	X	STEAM,ELECT.TRACE
Med Press			FIELD FABRICATE		INSULATE
DOUBLE WALL			BOILER CODE		X RAY
5th Floor			HEAVY WALL		STRESS RELIEF
MAP-23			ALLOY		COLOUR CODE
			Intrepid i Design, LLC. 503 North Twelfth Ave. Altoona, PA. 16601 Phone: (814) 941-4570 Fax: (814) 946-9776		
			Job No	Drawing Name	
			3RDANDLEA	SA-5-66	
DATE: 4/18/17	SIZE	SPEC	Rev		

Tag	Qty	Size	Gauge/Material	Joint	Description
192	1	7	26.0 Ga Galvanized	Slip	Cut to Length Spiral Duct

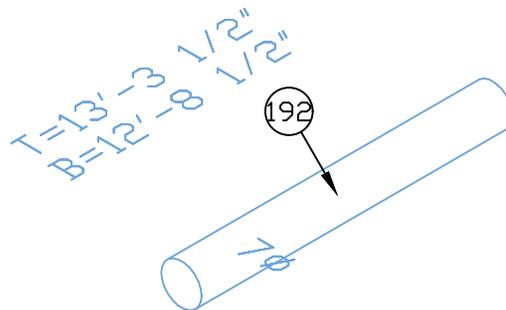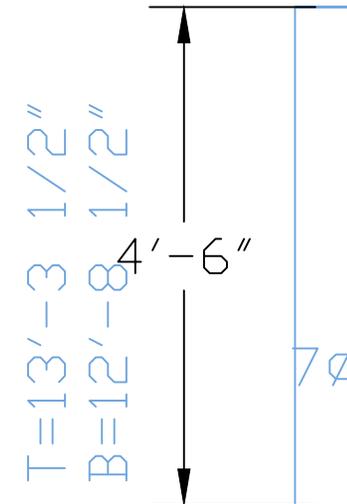



SERVICE			SHOP FABRICATE	X	STEAM,ELECT.TRACE	
Med Press			FIELD FABRICATE		INSULATE	
DOUBLE WALL			BOILER CODE		X RAY	
5th Floor			HEAVY WALL		STRESS RELIEF	
MAP-23			ALLOY		COLOUR CODE	
			Intrepid i Design, LLC. 503 North Twelfth Ave. Altoona, PA. 16601 Phone: (814) 941-4570 Fax: (814) 946-9776 Coordination Drawings			
			Job No	Drawing Name		Rev
			3RDANDLEA	SA-5-67		
DATE: 4/18/17	SIZE	SPEC				

Tag	Qty	Size	Gauge/Material	Joint	Description
193	1	7	26.0 Ga Galvanized	Slip	90-deg Elbow

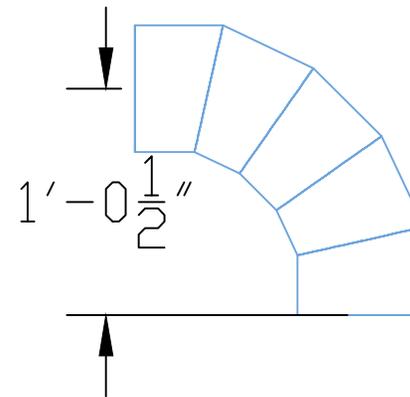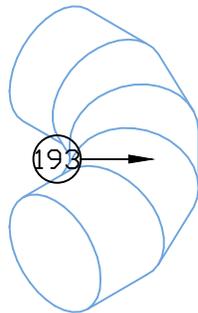



SERVICE			SHOP FABRICATE	X	STEAM,ELECT.TRACE	
Med Press			FIELD FABRICATE		INSULATE	
DOUBLE WALL			BOILER CODE		X RAY	
			HEAVY WALL		STRESS RELIEF	
5th Floor			ALLOY		COLOUR CODE	
MAP-23			Intrepid i Design, LLC. 503 North Twelfth Ave. Altoona, PA. 16601 Phone: (814) 941-4570 Fax: (814) 946-9776 Coordination Drawings			
			Job No	Drawing Name		Rev
			3RDANDLEA	SA-5-68		
DATE: 4/18/17	SIZE	SPEC				

Tag	Qty	Size	Gauge/Material	Joint	Description
195	1	7	26.0 Ga Galvanized	Slip	Cut to Length Spiral Duct

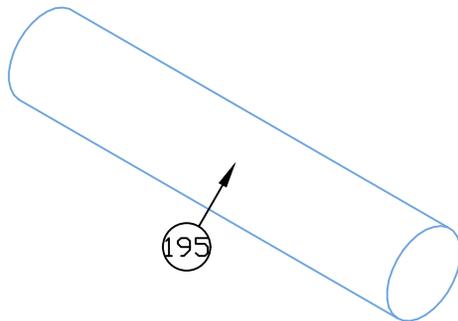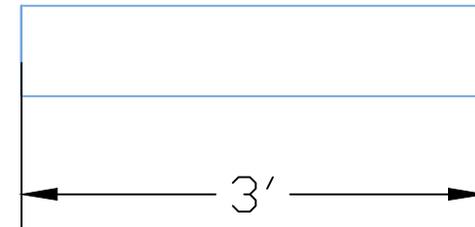

SERVICE			SHOP FABRICATE	X	STEAM,ELECT.TRACE	
Med Press			FIELD FABRICATE		INSULATE	
DOUBLE WALL			BOILER CODE		X RAY	
5th Floor			HEAVY WALL		STRESS RELIEF	
MAP-23			ALLOY		COLOUR CODE	
			Intrepid i Design, LLC. 503 North Twelfth Ave. Altoona, PA. 16601 Phone: (814) 941-4570 Fax: (814) 946-9776			
			Job No	Drawing Name		Rev
			3RDANDLEA	SA-5-69		
DATE: 4/18/17	SIZE	SPEC				



Tag	Qty	Size	Gauge/Material	Joint	Description
14	1	31/22	22.0 Ga Galvanized	OVAL-MATE	Reducer

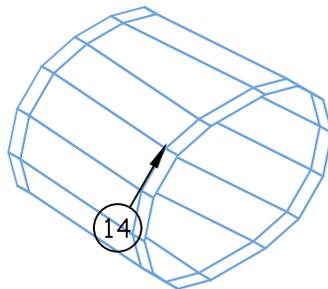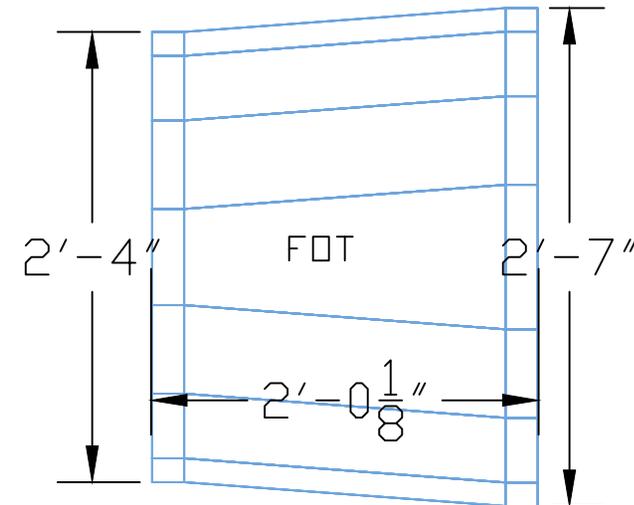

SERVICE			SHOP FABRICATE	X	STEAM,ELECT.TRACE	
Med Press			FIELD FABRICATE		INSULATE	
DOUBLE WALL			BOILER CODE		X RAY	
5th Floor			HEAVY WALL		STRESS RELIEF	
MAP-23			ALLOY		COLOUR CODE	
			Intrepid 1 Design, LLC. 503 North Twelfth Ave. Altoona, PA. 16601 Phone: (814) 941-4570 Fax: (814) 946-9776			
			Job No	Drawing Name		Rev
			3RDANDLEA	SA-5-70		
DATE: 4/18/17	SIZE	SPEC				

Tag	Qty	Size	Gauge/Material	Joint	Description
41	1	28/22	22.0 Ga Galvanized	□VAL-MATE	Cut to Length Spiral Duct
154	1	14	26.0 Ga Galvanized	Slip	Round/□val Tap

T=13'-11"
B=12'-1"

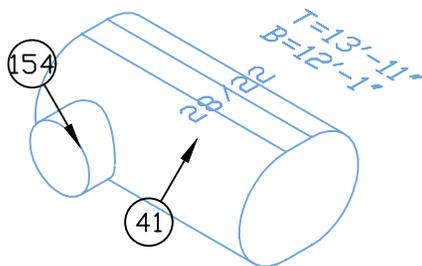
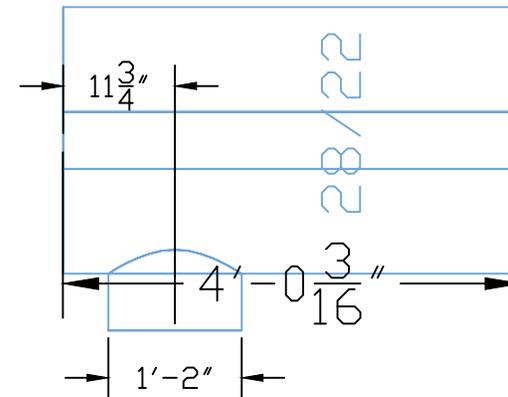


SERVICE			SHOP FABRICATE	X	STEAM,ELECT.TRACE
Med Press			FIELD FABRICATE		INSULATE
DOUBLE WALL			BOILER CODE		X RAY
			HEAVY WALL		STRESS RELIEF
			ALLOY		COLOUR CODE
5th Floor					
MAP-23					
DATE: 4/18/17			SIZE	SPEC	3RDANDLEA
			Job No		Drawing Name
					SA-5-71
					Rev

Intrepid 1 Design, LLC.
 Coordination Drawings
 503 North Twelfth Ave.
 Altoona, PA. 16601
 Phone: (814) 941-4570
 Fax: (814) 946-9776



Tag	Qty	Size	Gauge/Material	Joint	Description
156	1	14	26.0 Ga Galvanized	Slip	Cut to Length Spiral Duct

T=13'-7"
B=12'-5"

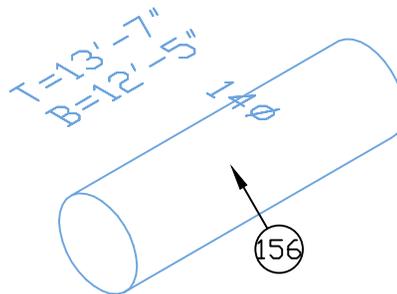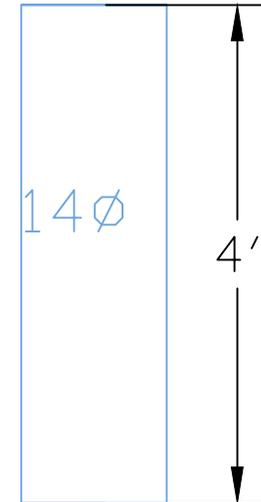


SERVICE			SHOP FABRICATE	X	STEAM,ELECT.TRACE
Med Press			FIELD FABRICATE		INSULATE
DOUBLE WALL			BOILER CODE		X RAY
5th Floor			HEAVY WALL		STRESS RELIEF
MAP-23			ALLOY		COLOUR CODE
			Intrepid i Design, LLC. 503 North Twelfth Ave. Altoona, PA. 16601 Phone: (814) 941-4570 Fax: (814) 946-9776 Coordination Drawings		
		Job No	Drawing Name		Rev
		3RDANDLEA	SA-5-72		
DATE: 4/18/17	SIZE	SPEC			

Tag	Qty	Size	Gauge/Material	Joint	Description
16	1	28/22	22.0 Ga Galvanized	OVAL-MATE	Reducer

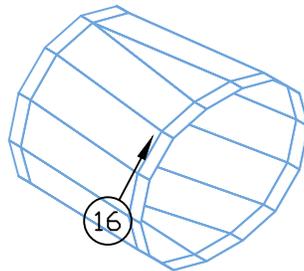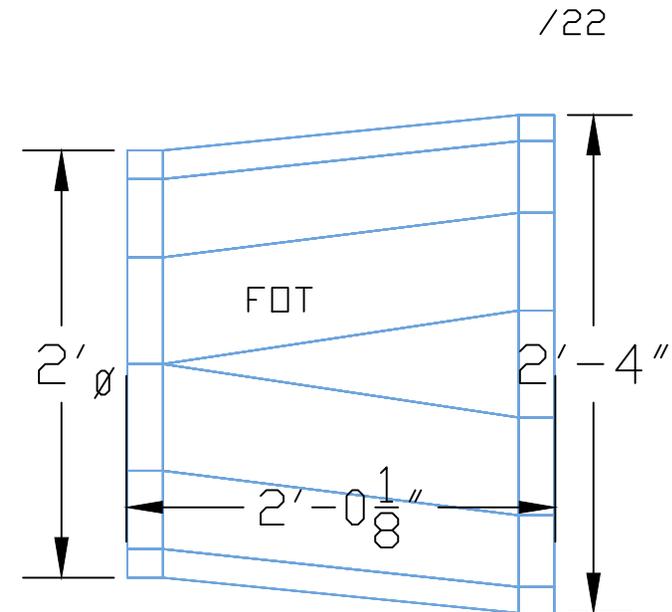


SERVICE			SHOP FABRICATE	X	STEAM,ELECT.TRACE	
Med Press			FIELD FABRICATE		INSULATE	
DOUBLE WALL			BOILER CODE		X RAY	
5th Floor			HEAVY WALL		STRESS RELIEF	
MAP-23			ALLOY		COLOUR CODE	
			Intrepid 1 Design, LLC. 503 North Twelfth Ave. Altoona, PA. 16601 Phone: (814) 941-4570 Fax: (814) 946-9776			
			Job No	Drawing Name		Rev
			3RDANDLEA	SA-5-73		
DATE: 4/18/17	SIZE	SPEC				

Tag	Qty	Size	Gauge/Material	Joint	Description
42	1	24	24.0 Ga Galvanized	□VAL-MATE	Cut to Length Spiral Duct
179	1	12	26.0 Ga Galvanized	Slip	Round/□val Tap


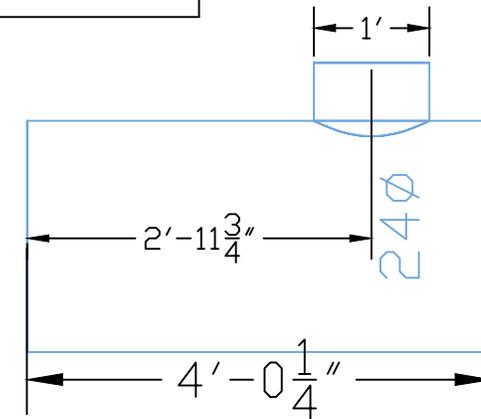


T=13'-11"
B=11'-11"

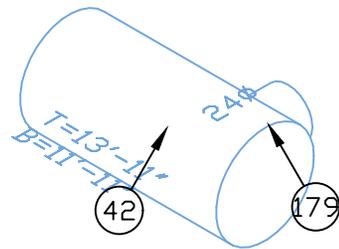



SERVICE			SHOP FABRICATE	X	STEAM,ELECT.TRACE
Med Press			FIELD FABRICATE		INSULATE
DOUBLE WALL			BOILER CODE		X RAY
5th Floor			HEAVY WALL		STRESS RELIEF
MAP-23			ALLOY		COLOUR CODE
			Intrepid i Design, LLC. 503 North Twelfth Ave. Altoona, PA. 16601 Phone: (814) 941-4570 Fax: (814) 946-9776		
			Job No	Drawing Name	Rev
			3RDANDLEA	SA-5-74	
DATE: 4/18/17	SIZE	SPEC			

Tag	Qty	Size	Gauge/Material	Joint	Description
185	1	12	26.0 Ga Galvanized	Slip	Cut to Length Spiral Duct

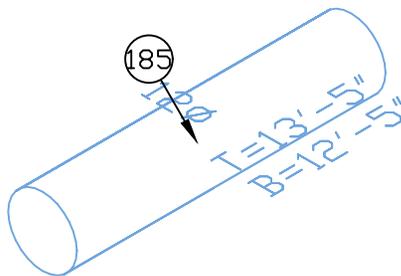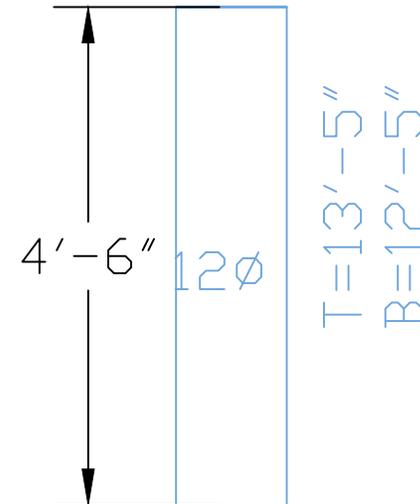



SERVICE			SHOP FABRICATE	X	STEAM,ELECT.TRACE	
			FIELD FABRICATE		INSULATE	
Med Press			BOILER CODE		X RAY	
DOUBLE WALL			HEAVY WALL		STRESS RELIEF	
			ALLOY		COLOUR CODE	
5th Floor			Intrepid i Design, LLC. Coordination Drawings 503 North Twelfth Ave. Altoona, PA. 16601 Phone: (814) 941-4570 Fax: (814) 946-9776			
MAP-23						
			Job No	Drawing Name		Rev
			3RDANDLEA	SA-5-75		
DATE: 4/18/17	SIZE	SPEC				

Tag	Qty	Size	Gauge/Material	Joint	Description
186	1	12	26.0 Ga Galvanized	Slip	90-deg Elbow

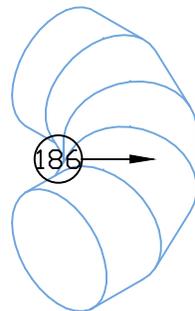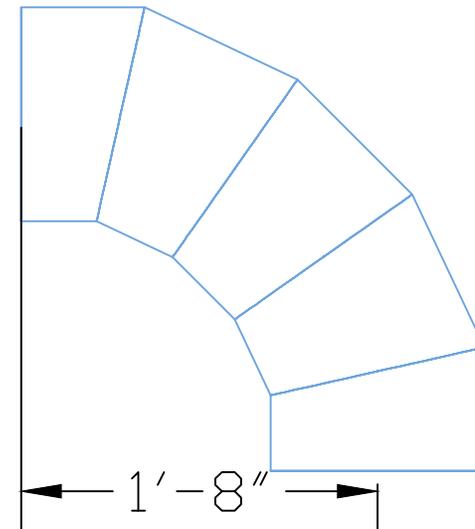



SERVICE			SHOP FABRICATE	X	STEAM,ELECT.TRACE	
Med Press			FIELD FABRICATE		INSULATE	
DOUBLE WALL			BOILER CODE		X RAY	
5th Floor			HEAVY WALL		STRESS RELIEF	
MAP-23			ALLOY		COLOUR CODE	
			Intrepid i Design, LLC. 503 North Twelfth Ave. Altoona, PA. 16601 Phone: (814) 941-4570 Fax: (814) 946-9776			
			Job No	Drawing Name		Rev
			3RDANDLEA	SA-5-76		
DATE: 4/18/17	SIZE	SPEC				

Tag	Qty	Size	Gauge/Material	Joint	Description
188	1	12	26.0 Ga Galvanized	Slip	Cut to Length Spiral Duct

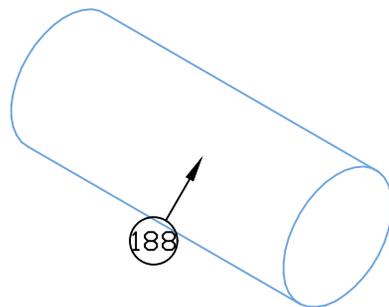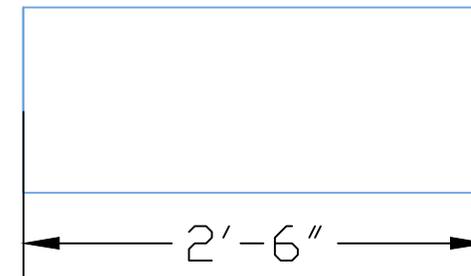



SERVICE			SHOP FABRICATE	X	STEAM,ELECT.TRACE	
Med Press			FIELD FABRICATE		INSULATE	
DOUBLE WALL			BOILER CODE		X RAY	
5th Floor			HEAVY WALL		STRESS RELIEF	
MAP-23			ALLOY		COLOUR CODE	
			Intrepid i Design, LLC. 503 North Twelfth Ave. Altoona, PA. 16601 Phone: (814) 941-4570 Fax: (814) 946-9776 Coordination Drawings			
			Job No	Drawing Name		Rev
			3RDANDLEA	SA-5-77		
DATE: 4/18/17	SIZE	SPEC				

Tag	Qty	Size	Gauge/Material	Joint	Description
159	1	24	24.0 Ga Galvanized	OVAL-MATE	Reducer

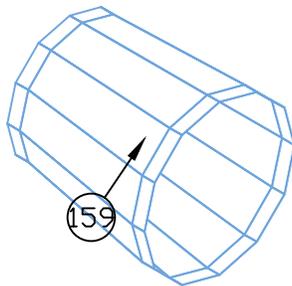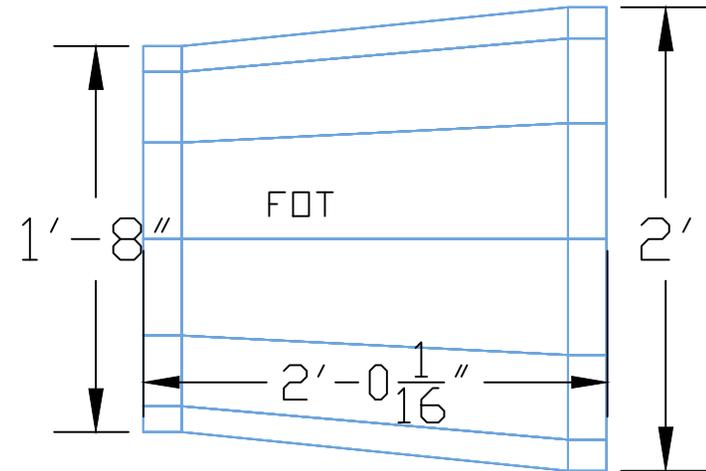



SERVICE			SHOP FABRICATE	X	STEAM,ELECT.TRACE	
Med Press			FIELD FABRICATE		INSULATE	
DOUBLE WALL			BOILER CODE		X RAY	
5th Floor			HEAVY WALL		STRESS RELIEF	
MAP-23			ALLOY		COLOUR CODE	
			Intrepid i Design, LLC. 503 North Twelfth Ave. Altoona, PA. 16601 Phone: (814) 941-4570 Fax: (814) 946-9776			
			Job No	Drawing Name		Rev
			3RDANDLEA	SA-5-78		
DATE: 4/18/17	SIZE	SPEC				

Tag	Qty	Size	Gauge/Material	Joint	Description
160	1	20	24.0 Ga Galvanized	Slip	Cut to Length Spiral Duct
161	1	12	26.0 Ga Galvanized	Slip	Round/□val Tap

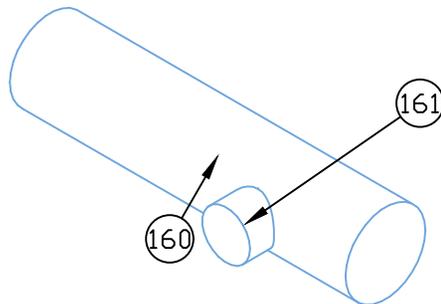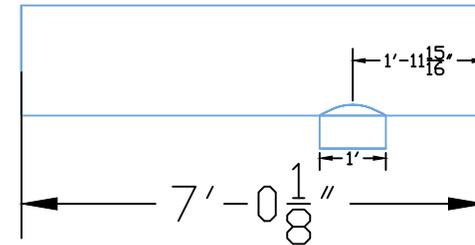



SERVICE			SHOP FABRICATE	X	STEAM,ELECT.TRACE	
Med Press			FIELD FABRICATE		INSULATE	
DOUBLE WALL			BOILER CODE		X RAY	
5th Floor			HEAVY WALL		STRESS RELIEF	
MAP-23			ALLOY		COLOUR CODE	
			Intrepid 1 Design, LLC. 503 North Twelfth Ave. Altoona, PA. 16601 Phone: (814) 941-4570 Fax: (814) 946-9776			
			Job No	Drawing Name		Rev
			3RDANDLEA	SA-5-79		
DATE: 4/18/17	SIZE	SPEC				

Tag	Qty	Size	Gauge/Material	Joint	Description
165	1	12	26.0 Ga Galvanized	Slip	Cut to Length Spiral Duct

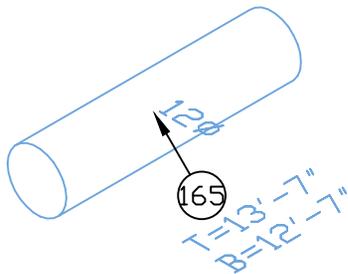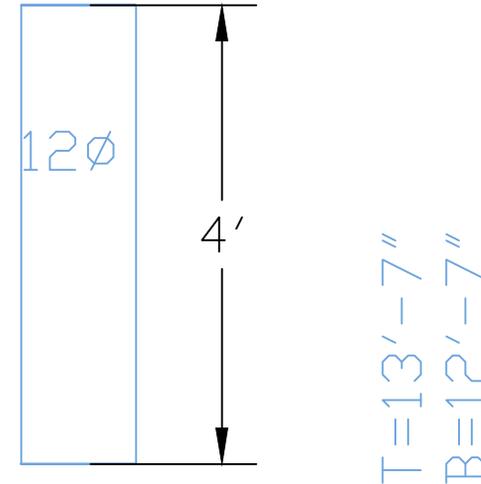



SERVICE			SHOP FABRICATE	X	STEAM,ELECT.TRACE	
Med Press			FIELD FABRICATE		INSULATE	
DOUBLE WALL			BOILER CODE		X RAY	
5th Floor			HEAVY WALL		STRESS RELIEF	
MAP-23			ALLOY		COLOUR CODE	
			Intrepid i Design, LLC. 503 North Twelfth Ave. Altoona, PA. 16601 Phone: (814) 941-4570 Fax: (814) 946-9776 Coordination Drawings			
			Job No	Drawing Name		Rev
			3RDANDLEA	SA-5-80		
DATE: 4/18/17	SIZE	SPEC				

Tag	Qty	Size	Gauge/Material	Joint	Description
20	1	20	24.0 Ga Galvanized	Slip	Reducer

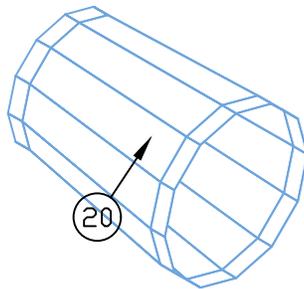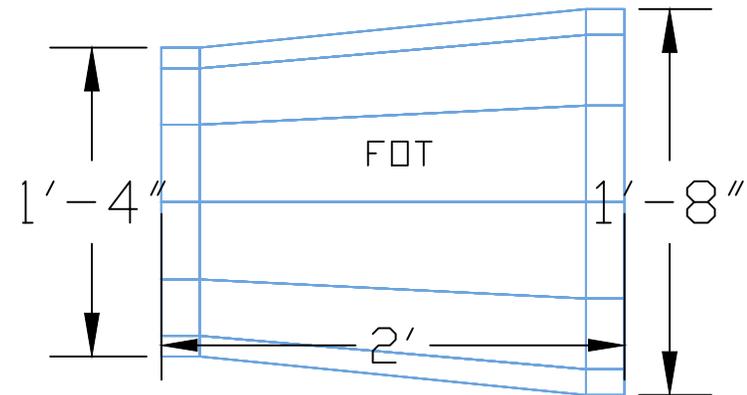



SERVICE			SHOP FABRICATE	X	STEAM,ELECT.TRACE	
Med Press			FIELD FABRICATE		INSULATE	
DOUBLE WALL			BOILER CODE		X RAY	
5th Floor			HEAVY WALL		STRESS RELIEF	
MAP-23			ALLOY		COLOR CODE	
			Intrepid i Design, LLC. 503 North Twelfth Ave. Altoona, PA. 16601 Phone: (814) 941-4570 Fax: (814) 946-9776			
			Job No	Drawing Name		Rev
			3RDANDLEA	SA-5-81		
DATE: 4/18/17	SIZE	SPEC				

Tag	Qty	Size	Gauge/Material	Joint	Description
21	1	16	26.0 Ga Galvanized	Slip	Default Length Spiral Duct

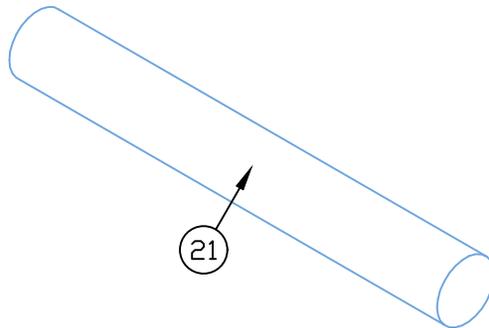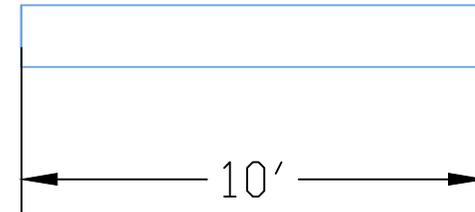

SERVICE			SHOP FABRICATE	X	STEAM,ELECT.TRACE	
Med Press			FIELD FABRICATE		INSULATE	
DOUBLE WALL			BOILER CODE		X RAY	
5th Floor			HEAVY WALL		STRESS RELIEF	
MAP-23			ALLOY		COLOUR CODE	
			Intrepid i Design, LLC. 503 North Twelfth Ave. Altoona, PA. 16601 Phone: (814) 941-4570 Fax: (814) 946-9776			
			Job No	Drawing Name		Rev
			3RDANDLEA	SA-5-82		
DATE: 4/18/17	SIZE	SPEC				



Tag	Qty	Size	Gauge/Material	Joint	Description
22	1	16	26.0 Ga Galvanized	Slip	Default Length Spiral Duct
175	1	6	26.0 Ga Galvanized	Slip	Round/□val Tap

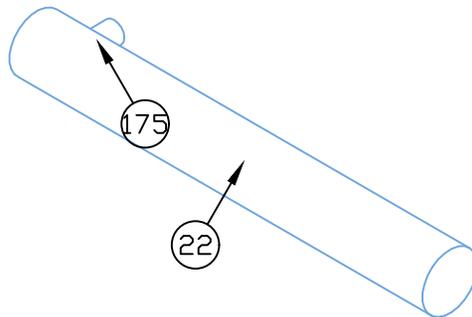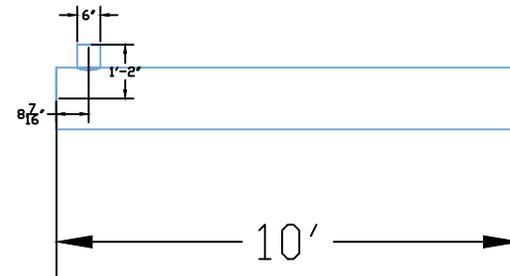

SERVICE			SHOP FABRICATE	X	STEAM,ELECT.TRACE	
Med Press			FIELD FABRICATE		INSULATE	
DOUBLE WALL			BOILER CODE		X RAY	
			HEAVY WALL		STRESS RELIEF	
			ALLOY		COLOUR CODE	
5th Floor						
MAP-23						
DATE: 4/18/17			SIZE	SPEC	3RDANDLEA	Job No
					Drawing Name	Rev
					SA-5-83	



Intrepid **i** Design, LLC. 503 North Twelfth Ave.
 Altoona, PA. 16601
 Phone: (814) 941-4570
 Fax: (814) 946-9776

Tag	Qty	Size	Gauge/Material	Joint	Description
16	1	6	26.0 Ga Galvanized	Slip	Cut to Length Spiral Duct

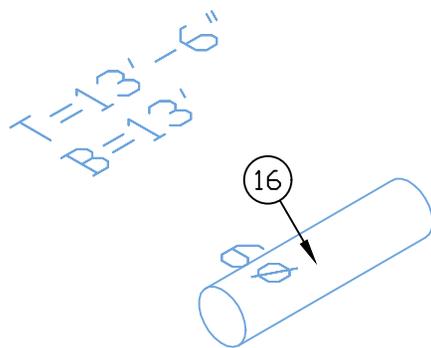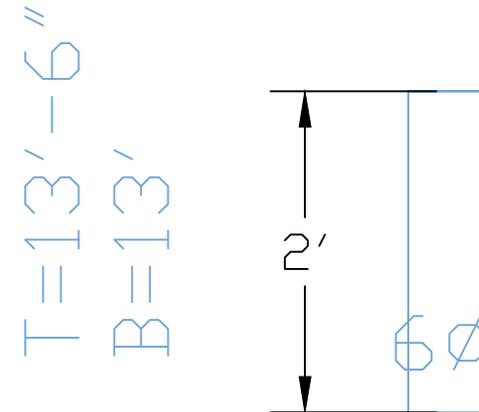

SERVICE			SHOP FABRICATE	X	STEAM,ELECT.TRACE
Med Press			FIELD FABRICATE		INSULATE
DOUBLE WALL			BOILER CODE		X RAY
5th Floor			HEAVY WALL		STRESS RELIEF
MAP-23			ALLOY		COLOUR CODE
			Intrepid i Design, LLC. 503 North Twelfth Ave. Altoona, PA. 16601 Phone: (814) 941-4570 Fax: (814) 946-9776		
			Job No	Drawing Name	Rev
			3RDANDLEA	SA-5-84	
DATE: 4/18/17	SIZE	SPEC			



Tag	Qty	Size	Gauge/Material	Joint	Description
23	1	16	26.0 Ga Galvanized	Slip	Default Length Spiral Duct
166	1	7	26.0 Ga Galvanized	Slip	Round/□val Tap

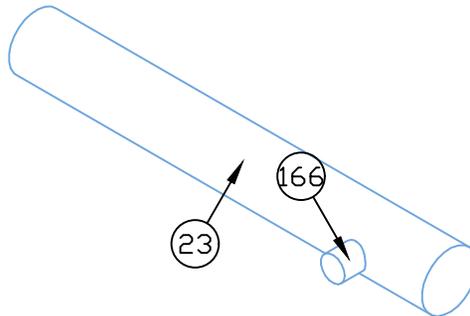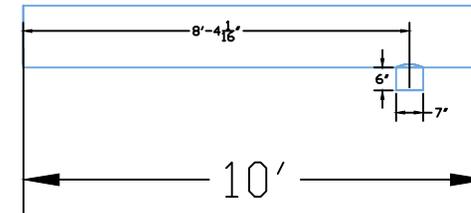

SERVICE			SHOP FABRICATE	X	STEAM,ELECT.TRACE	
Med Press			FIELD FABRICATE		INSULATE	
DOUBLE WALL			BOILER CODE		X RAY	
5th Floor			HEAVY WALL		STRESS RELIEF	
MAP-23			ALLOY		COLOUR CODE	
			Intrepid i Design, LLC. 503 North Twelfth Ave. Altoona, PA. 16601 Phone: (814) 941-4570 Fax: (814) 946-9776			
			Job No	Drawing Name		Rev
			3RDANDLEA	SA-5-85		
DATE: 5/22/17	SIZE	SPEC				



Tag	Qty	Size	Gauge/Material	Joint	Description
168	1	7	26.0 Ga Galvanized	Slip	Cut to Length Spiral Duct

T=13'-6 1/2"
B=12'-11 1/2"

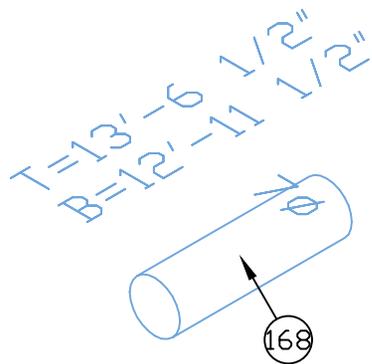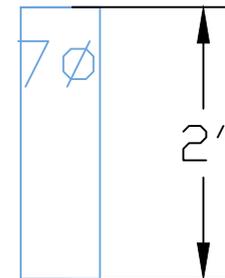



SERVICE			SHOP FABRICATE	X	STEAM,ELECT.TRACE
Med Press			FIELD FABRICATE		INSULATE
DOUBLE WALL			BOILER CODE		X RAY
5th Floor			HEAVY WALL		STRESS RELIEF
MAP-23			ALLOY		COLOUR CODE
			Intrepid i Design, LLC. 503 North Twelfth Ave. Altoona, PA. 16601 Phone: (814) 941-4570 Fax: (814) 946-9776		
			Job No	Drawing Name	Rev
			3RDANDLEA	SA-5-86	
DATE: 4/18/17	SIZE	SPEC			

Tag	Qty	Size	Gauge/Material	Joint	Description
170	1	16	26.0 Ga Galvanized	Slip	Cut to Length Spiral Duct

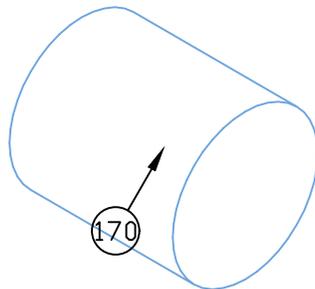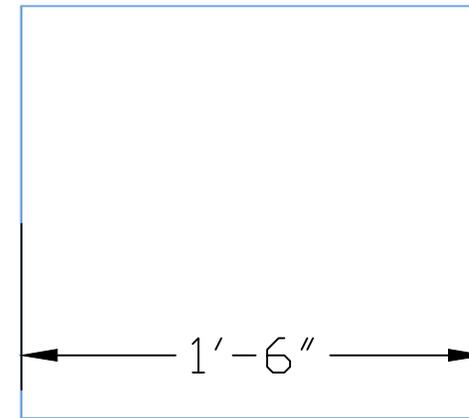



SERVICE			SHOP FABRICATE	X	STEAM,ELECT.TRACE
Med Press			FIELD FABRICATE		INSULATE
DOUBLE WALL			BOILER CODE		X RAY
5th Floor			HEAVY WALL		STRESS RELIEF
MAP-23			ALLOY		COLOUR CODE
			Intrepid i Design, LLC. 503 North Twelfth Ave. Altoona, PA. 16601 Phone: (814) 941-4570 Fax: (814) 946-9776		
			Job No	Drawing Name	Rev
			3RDANDLEA	SA-5-87	
DATE: 4/18/17	SIZE	SPEC			

Tag	Qty	Size	Gauge/Material	Joint	Description
171	1	16	26.0 Ga Galvanized	Slip	90-deg Elbow

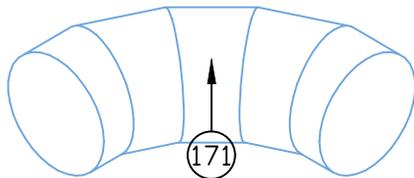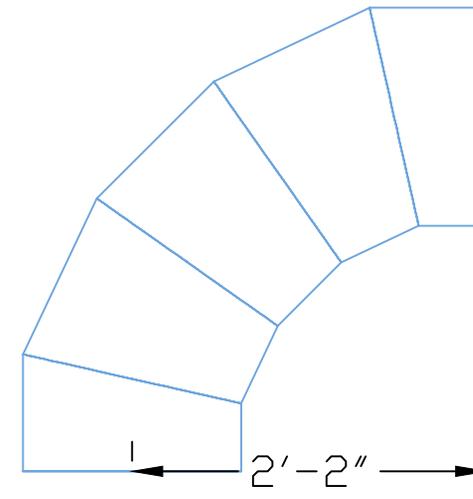



SERVICE			SHOP FABRICATE	X	STEAM,ELECT.TRACE
Med Press			FIELD FABRICATE		INSULATE
DOUBLE WALL			BOILER CODE		X RAY
			HEAVY WALL		STRESS RELIEF
			ALLOY		COLOUR CODE
5th Floor			Intrepid i Design, LLC. 503 North Twelfth Ave. Altoona, PA. 16601 Phone: (814) 941-4570 Fax: (814) 946-9776		
MAP-23					
			Job No	Drawing Name	
				SA-5-88	
DATE: 4/18/17	SIZE	SPEC	3RDANDLEA		Rev

Tag	Qty	Size	Gauge/Material	Joint	Description
173	1	16	26.0 Ga Galvanized	Slip	Reducer

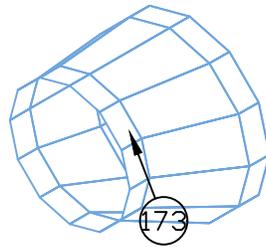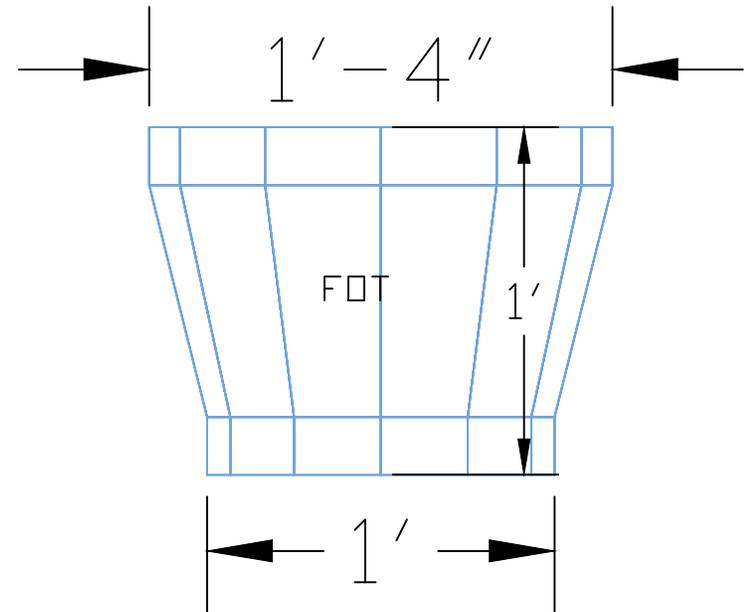



SERVICE			SHOP FABRICATE	X	STEAM,ELECT.TRACE	
Med Press			FIELD FABRICATE		INSULATE	
DOUBLE WALL			BOILER CODE		X RAY	
5th Floor			HEAVY WALL		STRESS RELIEF	
MAP-23			ALLOY		COLOUR CODE	
			Intrepid i Design, LLC. 503 North Twelfth Ave. Altoona, PA. 16601 Phone: (814) 941-4570 Fax: (814) 946-9776			
			Job No	Drawing Name		Rev
			3RDANDLEA	SA-5-89		
DATE: 4/18/17	SIZE	SPEC				

Tag	Qty	Size	Gauge/Material	Joint	Description
174	1	12	26.0 Ga Galvanized	Slip	Cut to Length Spiral Duct

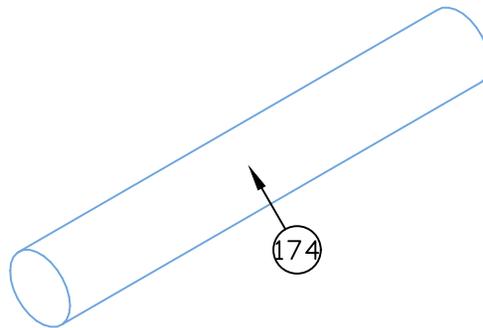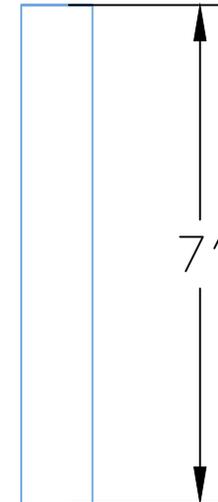



SERVICE			SHOP FABRICATE	X	STEAM,ELECT.TRACE	
Med Press			FIELD FABRICATE		INSULATE	
DOUBLE WALL			BOILER CODE		X RAY	
			HEAVY WALL		STRESS RELIEF	
5th Floor			ALLOY		COLOUR CODE	
MAP-23			Intrepid i Design, LLC. 503 North Twelfth Ave. Altoona, PA. 16601 Phone: (814) 941-4570 Fax: (814) 946-9776 Coordination Drawings			
			Job No	Drawing Name		Rev
			3RDANDLEA	SA-5-90		
DATE: 4/18/17	SIZE	SPEC				

Tag	Qty	Size	Gauge/Material	Joint	Description
57	1	10	26.0 Ga Galvanized	Slip	Cut to Length Spiral Duct

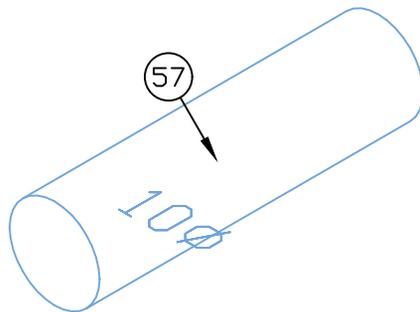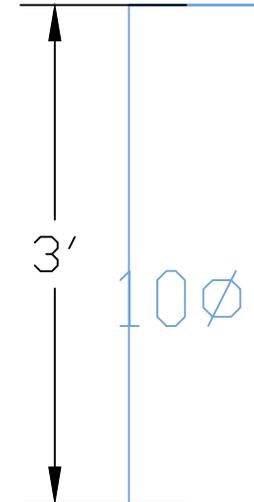



SERVICE			SHOP FABRICATE	X	STEAM,ELECT.TRACE	
Med Press			FIELD FABRICATE		INSULATE	
DOUBLE WALL			BOILER CODE		X RAY	
5th Floor			HEAVY WALL		STRESS RELIEF	
MAP-24			ALLOY		COLOUR CODE	
			Intrepid i Design, LLC. 503 North Twelfth Ave. Altoona, PA. 16601 Phone: (814) 941-4570 Fax: (814) 946-9776			
			Job No	Drawing Name		Rev
			3RDANDLEA	SA-5-162		
DATE: 4/18/17	SIZE	SPEC				

Tag	Qty	Size	Gauge/Material	Joint	Description
58	1	10	26.0 Ga Galvanized	Slip	90-deg Elbow

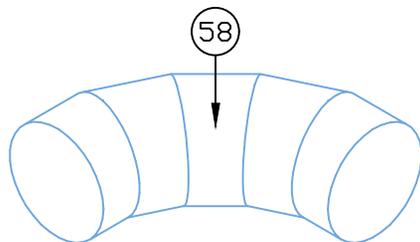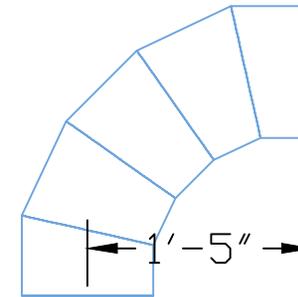

SERVICE			SHOP FABRICATE	X	STEAM,ELECT.TRACE	
Med Press			FIELD FABRICATE		INSULATE	
DOUBLE WALL			BOILER CODE		X RAY	
5th Floor			HEAVY WALL		STRESS RELIEF	
MAP-24			ALLOY		COLOUR CODE	
			Intrepid i Design, LLC. 503 North Twelfth Ave. Altoona, PA. 16601 Phone: (814) 941-4570 Fax: (814) 946-9776			
			Job No	Drawing Name		Rev
			3RDANDLEA	SA-5-163		
DATE: 4/18/17	SIZE	SPEC				


Tag	Qty	Size	Gauge/Material	Joint	Description
59	1	10	26.0 Ga Galvanized	Slip	Cut to Length Spiral Duct

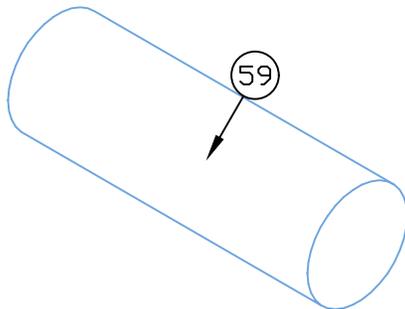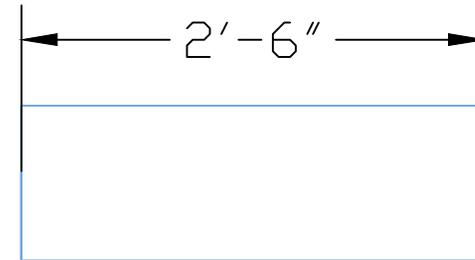


SERVICE			SHOP FABRICATE	X	STEAM,ELECT.TRACE	
Med Press			FIELD FABRICATE		INSULATE	
DOUBLE WALL			BOILER CODE		X RAY	
5th Floor			HEAVY WALL		STRESS RELIEF	
MAP-24			ALLOY		COLOUR CODE	
			Intrepid i Design, LLC. 503 North Twelfth Ave. Altoona, PA. 16601 Phone: (814) 941-4570 Fax: (814) 946-9776			
			Job No	Drawing Name		Rev
			3RDANDLEA	SA-5-164		
DATE: 4/18/17	SIZE	SPEC				

Tag	Qty	Size	Gauge/Material	Joint	Description
51	1	10	26.0 Ga Galvanized	Slip	Cut to Length Spiral Duct

T=13'-4"
B=12'-6"


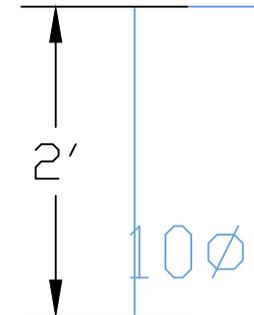


T=13'-4"
B=12'-6"

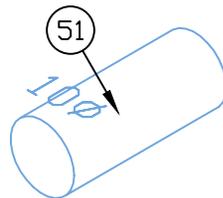


SERVICE			SHOP FABRICATE	X	STEAM,ELECT.TRACE
Med Press			FIELD FABRICATE		INSULATE
DOUBLE WALL			BOILER CODE		X RAY
5th Floor			HEAVY WALL		STRESS RELIEF
MAP-24			ALLOY		COLOUR CODE
			Intrepid i Design, LLC. 503 North Twelfth Ave. Altoona, PA. 16601 Phone: (814) 941-4570 Fax: (814) 946-9776		
			Job No	Drawing Name	
			3RDANDLEA	SA-5-165	
DATE: 4/18/17	SIZE	SPEC	Rev		

Tag	Qty	Size	Gauge/Material	Joint	Description
25	1	6	26.0 Ga Galvanized	Slip	Cut to Length Spiral Duct

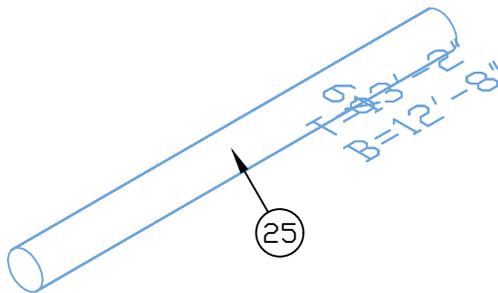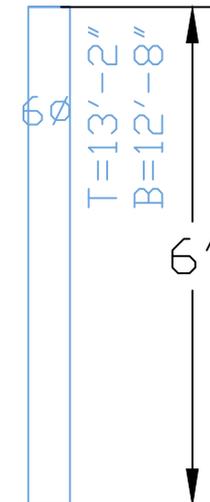



SERVICE			SHOP FABRICATE	X	STEAM,ELECT.TRACE
Med Press			FIELD FABRICATE		INSULATE
DOUBLE WALL			BOILER CODE		X RAY
5th Floor			HEAVY WALL		STRESS RELIEF
MAP-24			ALLOY		COLOUR CODE
			Intrepid i Design, LLC. 503 North Twelfth Ave. Altoona, PA. 16601 Phone: (814) 941-4570 Fax: (814) 946-9776 Coordination Drawings		
		Job No	Drawing Name		Rev
		3RDANDLEA	SA-5-166		
DATE: 4/18/17	SIZE	SPEC			

Tag	Qty	Size	Gauge/Material	Joint	Description
26	1	6	26.0 Ga Galvanized	Slip	90-deg Elbow

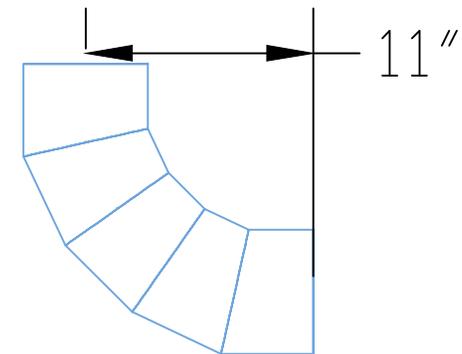



SERVICE			SHOP FABRICATE	X	STEAM,ELECT.TRACE	
Med Press			FIELD FABRICATE		INSULATE	
DOUBLE WALL			BOILER CODE		X RAY	
5th Floor			HEAVY WALL		STRESS RELIEF	
MAP-24			ALLOY		COLOUR CODE	
			Intrepid i Design, LLC. 503 North Twelfth Ave. Altoona, PA. 16601 Phone: (814) 941-4570 Fax: (814) 946-9776 Coordination Drawings			
			Job No	Drawing Name		Rev
			3RDANDLEA	SA-5-167		
DATE: 4/18/17	SIZE	SPEC				

Tag	Qty	Size	Gauge/Material	Joint	Description
28	1	6	26.0 Ga Galvanized	Slip	Cut to Length Spiral Duct

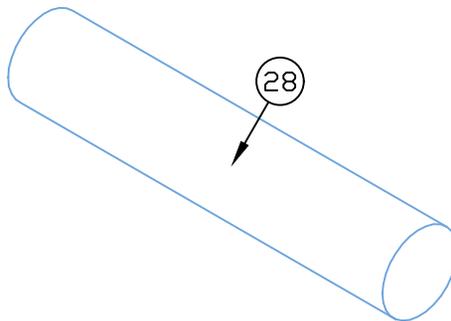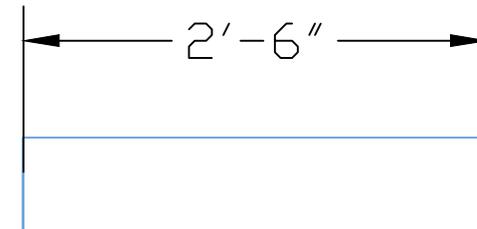



SERVICE			SHOP FABRICATE	X	STEAM,ELECT.TRACE	
			FIELD FABRICATE		INSULATE	
Med Press			BOILER CODE		X RAY	
DOUBLE WALL			HEAVY WALL		STRESS RELIEF	
			ALLOY		COLOUR CODE	
5th Floor			Intrepid i Design, LLC. 503 North Twelfth Ave. Altoona, PA. 16601 Phone: (814) 941-4570 Fax: (814) 946-9776			
MAP-24						
			Job No	Drawing Name		Rev
			3RDANDLEA	SA-5-168		
DATE: 4/18/17	SIZE	SPEC				

Tag	Qty	Size	Gauge/Material	Joint	Description
31	1	7	26.0 Ga Galvanized	Slip	Cut to Length Spiral Duct

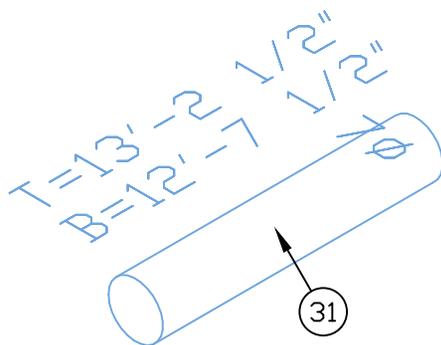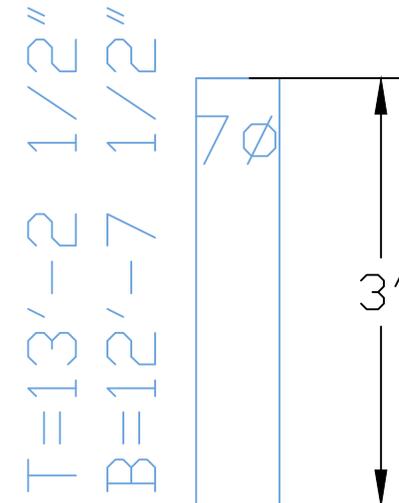

SERVICE			SHOP FABRICATE	X	STEAM,ELECT.TRACE
Med Press			FIELD FABRICATE		INSULATE
DOUBLE WALL			BOILER CODE		X RAY
5th Floor			HEAVY WALL		STRESS RELIEF
MAP-24			ALLOY		COLOUR CODE
			Intrepid i Design, LLC. 503 North Twelfth Ave. Altoona, PA. 16601 Phone: (814) 941-4570 Fax: (814) 946-9776		
			Job No	Drawing Name	Rev
DATE: 4/18/17			SIZE	SA-5-169	
SPEC			3RDANDLEA		

Tag	Qty	Size	Gauge/Material	Joint	Description
36	1	10	26.0 Ga Galvanized	Slip	Cut to Length Spiral Duct

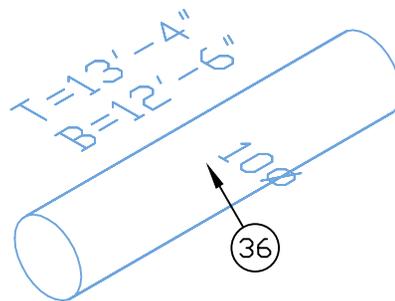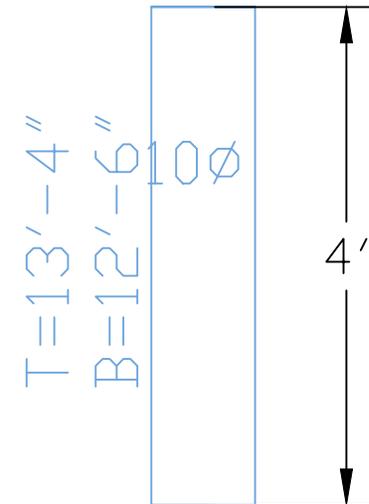

SERVICE			SHOP FABRICATE	X	STEAM,ELECT.TRACE
Med Press			FIELD FABRICATE		INSULATE
DOUBLE WALL			BOILER CODE		X RAY
5th Floor			HEAVY WALL		STRESS RELIEF
MAP-24			ALLOY		COLOUR CODE
			Intrepid i Design, LLC. 503 North Twelfth Ave. Altoona, PA. 16601 Phone: (814) 941-4570 Fax: (814) 946-9776 Coordination Drawings		
		Job No	Drawing Name		Rev
		3RDANDLEA	SA-5-170		
DATE: 4/18/17	SIZE	SPEC			